












THIS IS NOT A CONSTRUCTION DRAWING, IT IS UNSUITABLE FOR THE PURPOSE OF CONSTRUCTION AND MUST ON NO ACCOUNT BE USED AS SUCH.

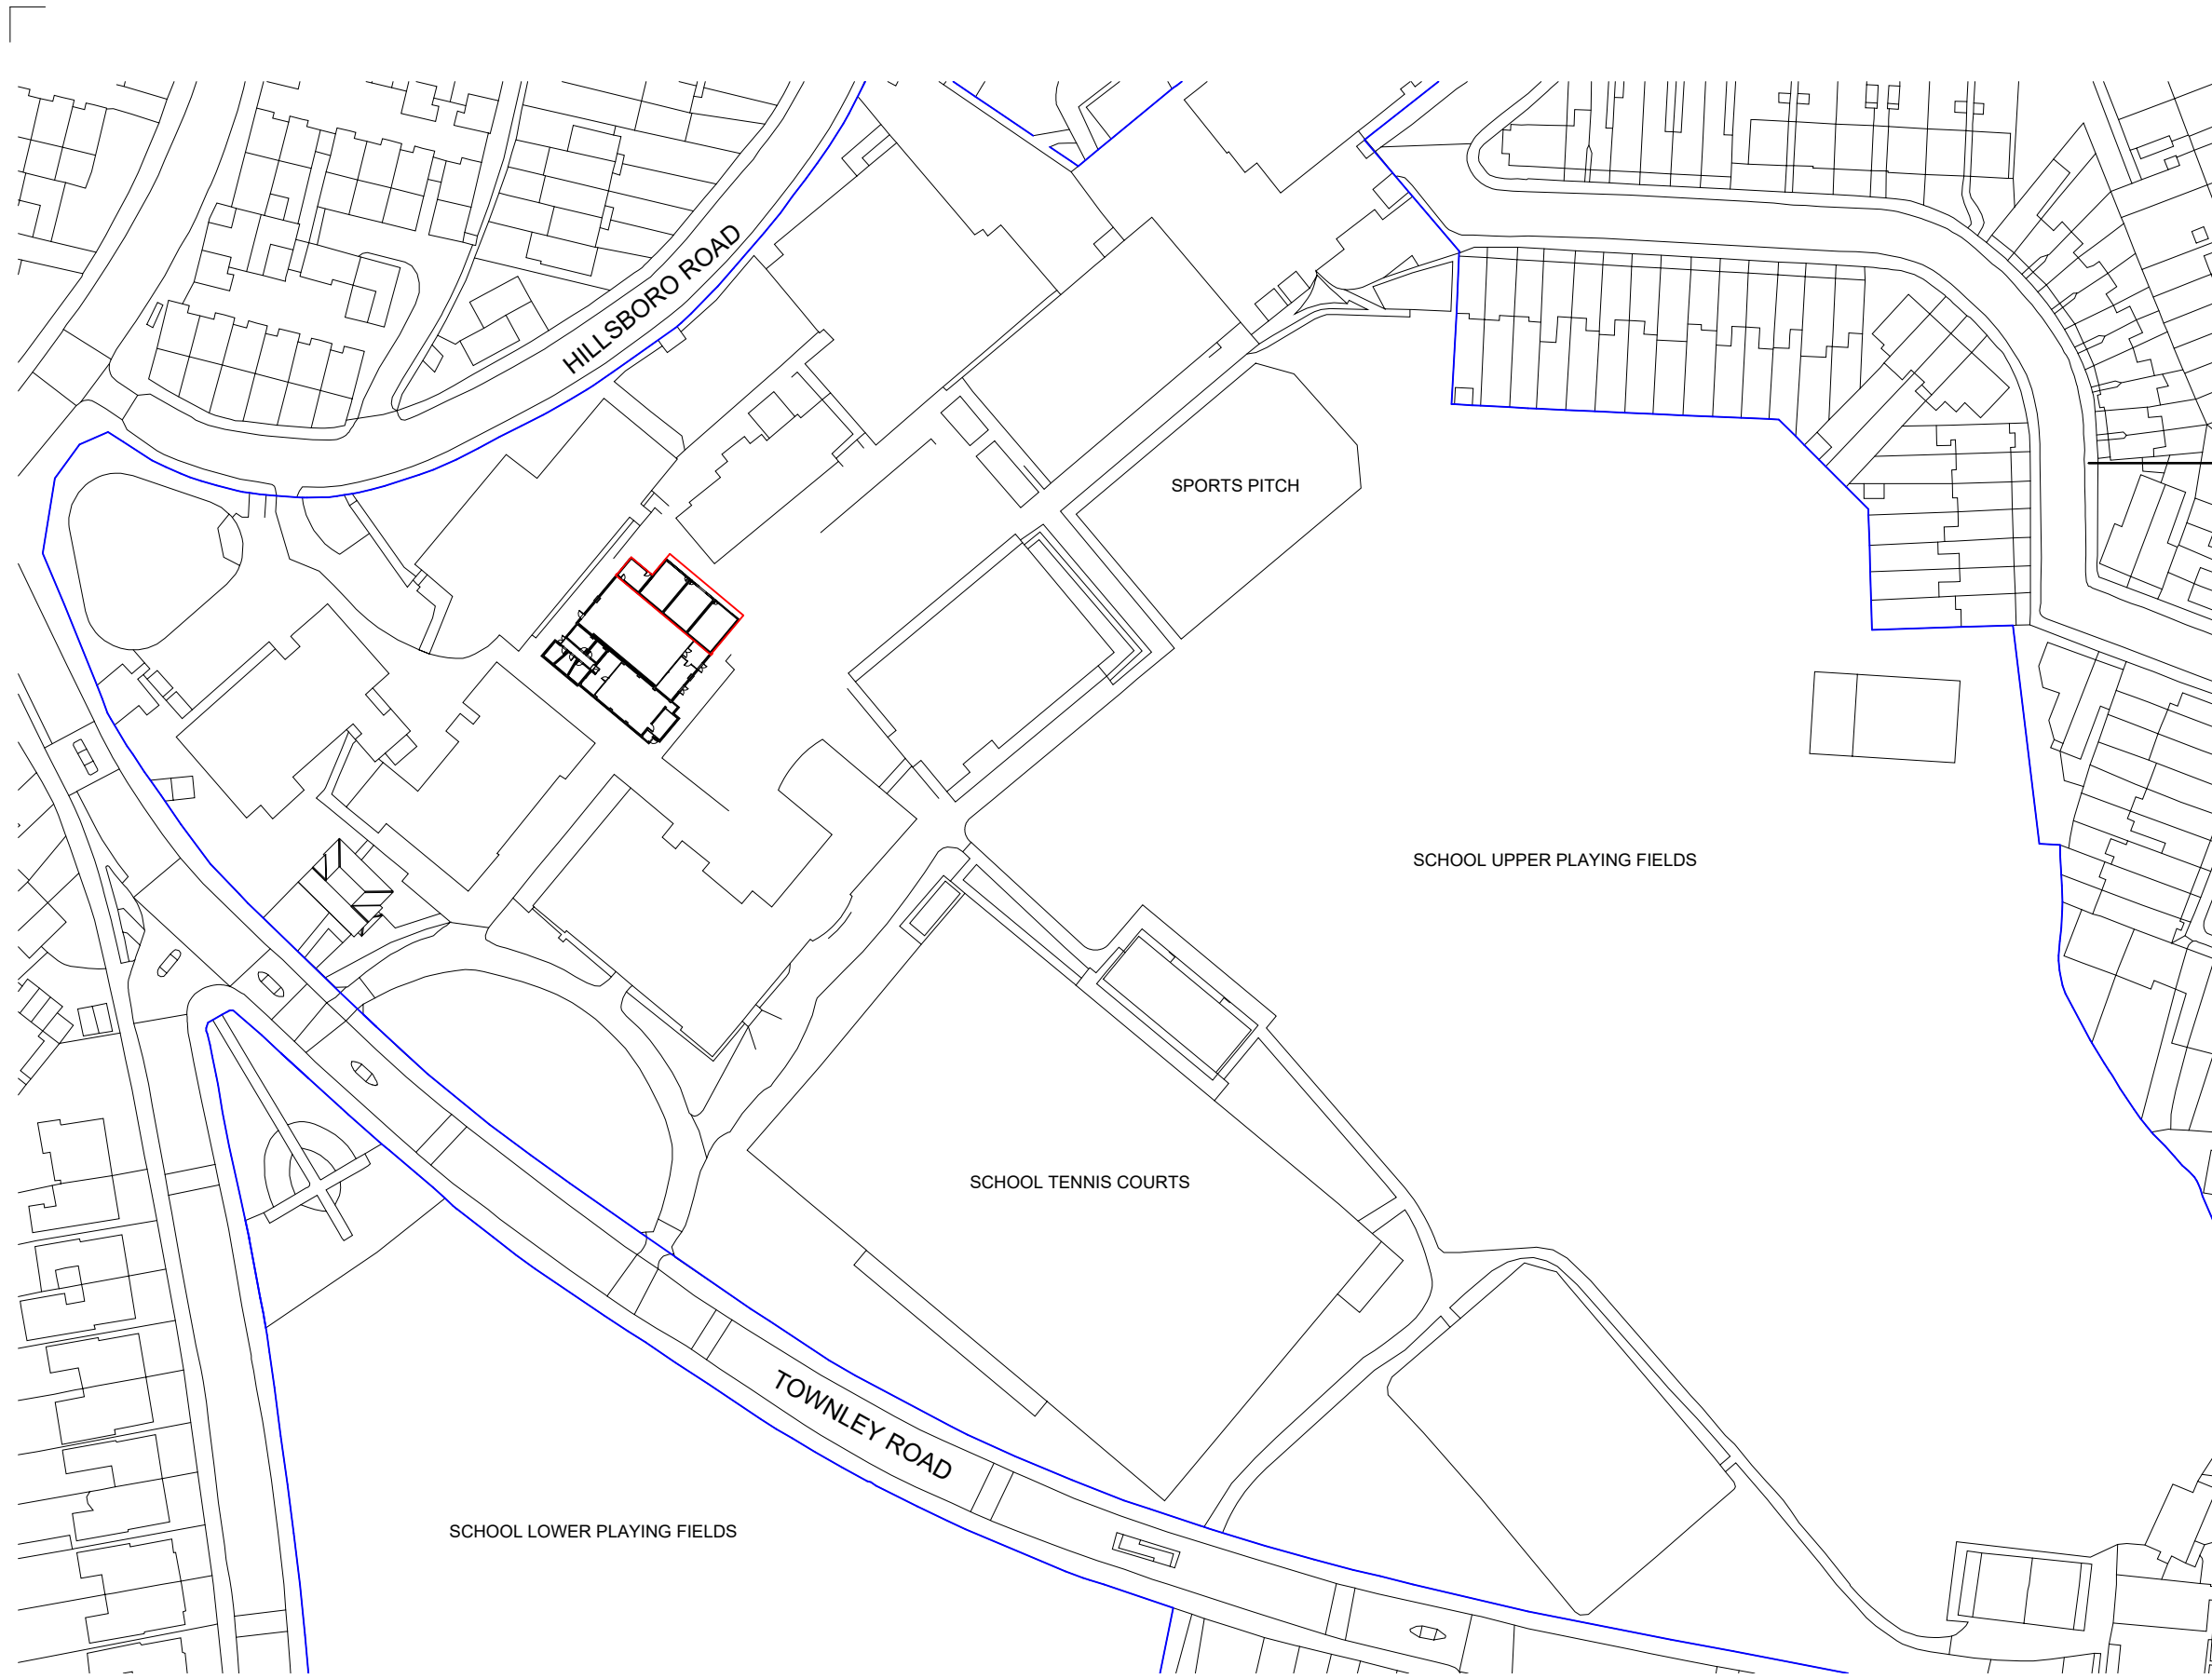

- Application Site Boundary
- Ownership Boundary (School premises)
Approximately 30 acres including upper and lower playing fields.

rev	date	note
-----	------	------

CODE	SUITABILITY DESCRIPTION
------	-------------------------

STATUS	PURPOSE OF ISSUE
	PLANNING

MAP 3rd floor
99-101 Farringdon Road
London, EC1R 3BT
tel: 020 7096 5007
email: studio@map-architecture.co.uk

PROJECT NO: **2403**

PROJECT: All Studio

TITLE: Existing Block and Location Plans


CLIENT: Alleyn's School

DRAWN BY	CHECKED BY	DATE
FP	HC	04.04.24


SCALE (@ A3)	PROJECT NUMBER
1 : 1250	2403

DRAWING NUMBER	REV
E000	



Location Plan
1 : 1250

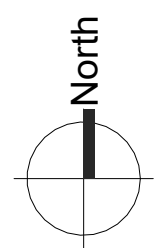

THIS IS NOT A CONSTRUCTION DRAWING, IT IS UNSUITABLE FOR THE PURPOSE OF CONSTRUCTION AND MUST ON NO ACCOUNT BE USED AS SUCH.

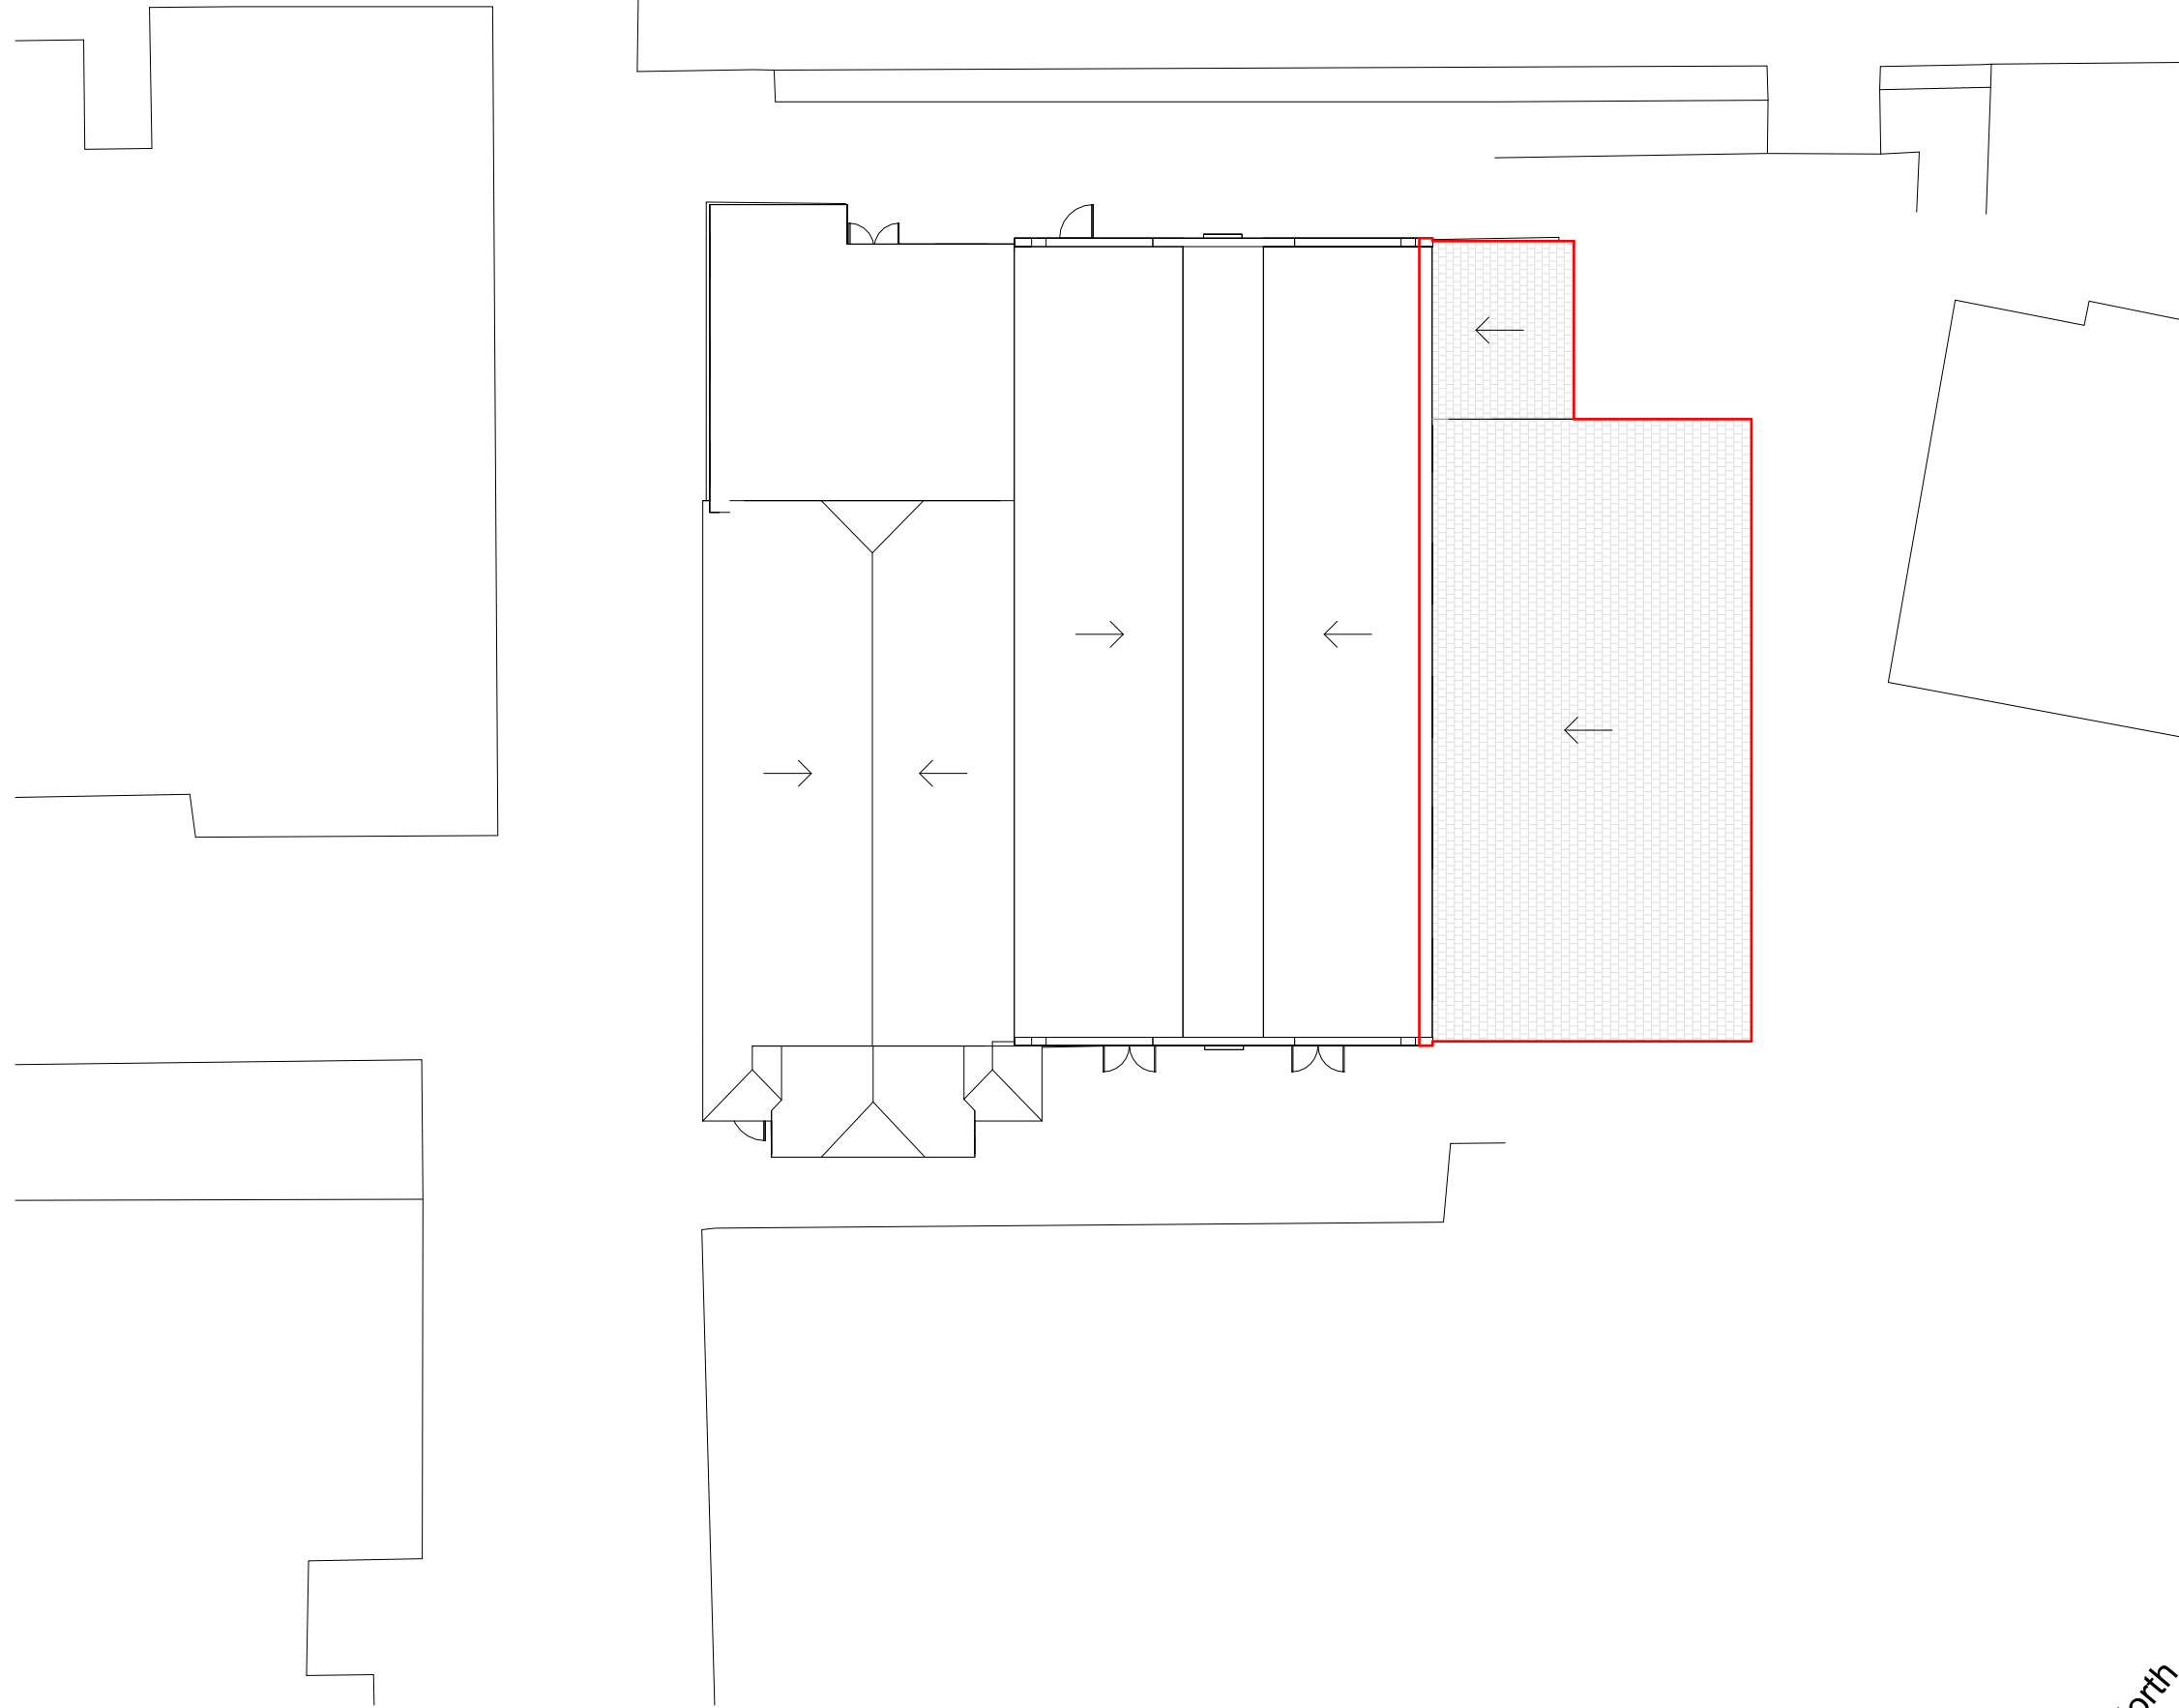

Existing Site Plan
1 : 200

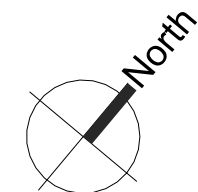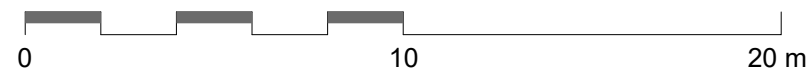

rev	date	note
-----	------	------

CODE	SUITABILITY DESCRIPTION
------	-------------------------

STATUS	PURPOSE OF ISSUE PLANNING
--------	-------------------------------------

MAP 3rd floor
99-101 Farringdon Road
London, EC1R 3BT
tel: 020 7096 5007
email: studio@map-architecture.co.uk

PROJECT NO: **2403**

PROJECT: All Studio

TITLE: Existing Site Plan


CLIENT: Alleyn's School

DRAWN BY FP	CHECKED BY HC	DATE 04.04.24
----------------	------------------	------------------



SCALE (@ A3) 1 : 200	PROJECT NUMBER 2403
-------------------------	------------------------

DRAWING NUMBER E001	REV
------------------------	-----

THIS IS NOT A CONSTRUCTION DRAWING, IT IS UNSUITABLE FOR THE PURPOSE OF CONSTRUCTION AND MUST ON NO ACCOUNT BE USED AS SUCH.

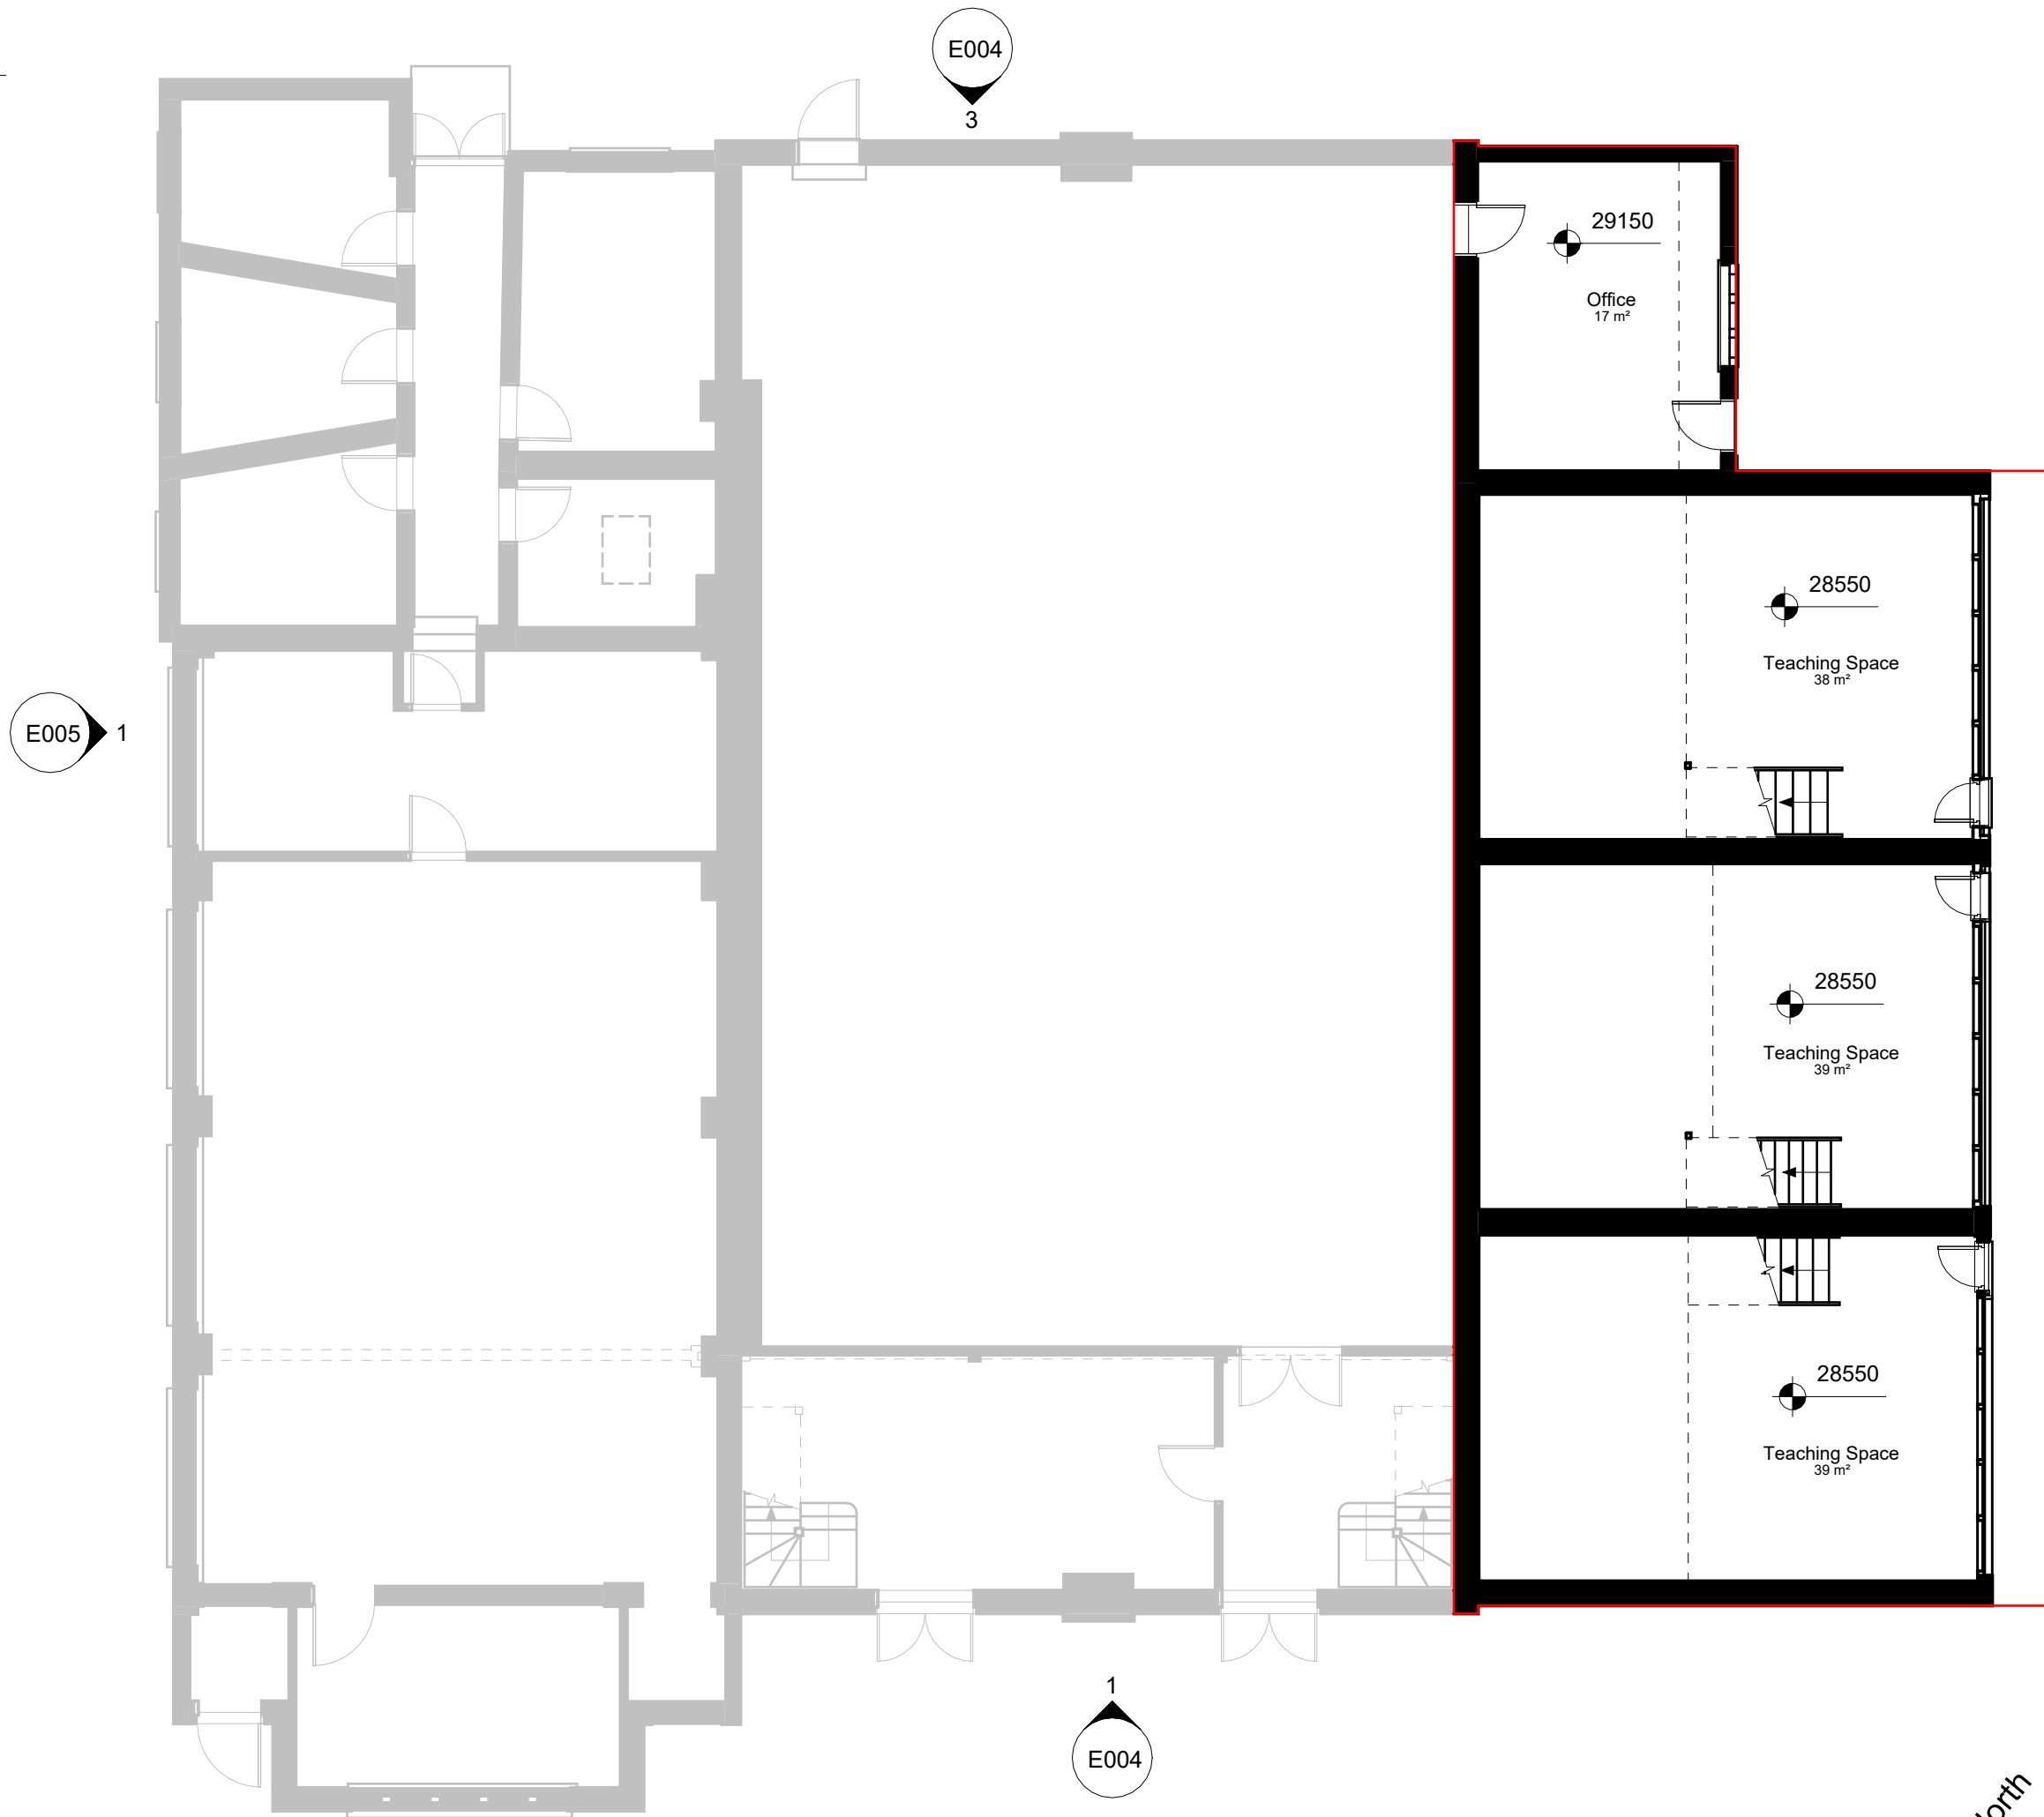

Existing Ground Floor Plan
1 : 100

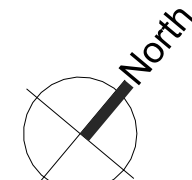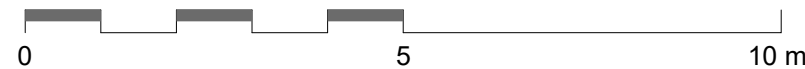

rev	date	note
-----	------	------

CODE	SUITABILITY DESCRIPTION
------	-------------------------

STATUS	PURPOSE OF ISSUE PLANNING
--------	-------------------------------------

MAP 3rd floor
99-101 Farringdon Road
London, EC1R 3BT
tel: 020 7096 5007
email: studio@map-architecture.co.uk

PROJECT NO: **2403**

PROJECT: All Studio

TITLE: Existing Ground Floor Plan


CLIENT: Alleyn's School

DRAWN BY FP	CHECKED BY HC	DATE 04.04.24
----------------	------------------	------------------

SCALE (@ A3) 1 : 100	PROJECT NUMBER 2403
-------------------------	------------------------

DRAWING NUMBER E002	REV
------------------------	-----

THIS IS NOT A CONSTRUCTION DRAWING, IT IS UNSUITABLE FOR THE PURPOSE OF CONSTRUCTION AND MUST ON NO ACCOUNT BE USED AS SUCH.


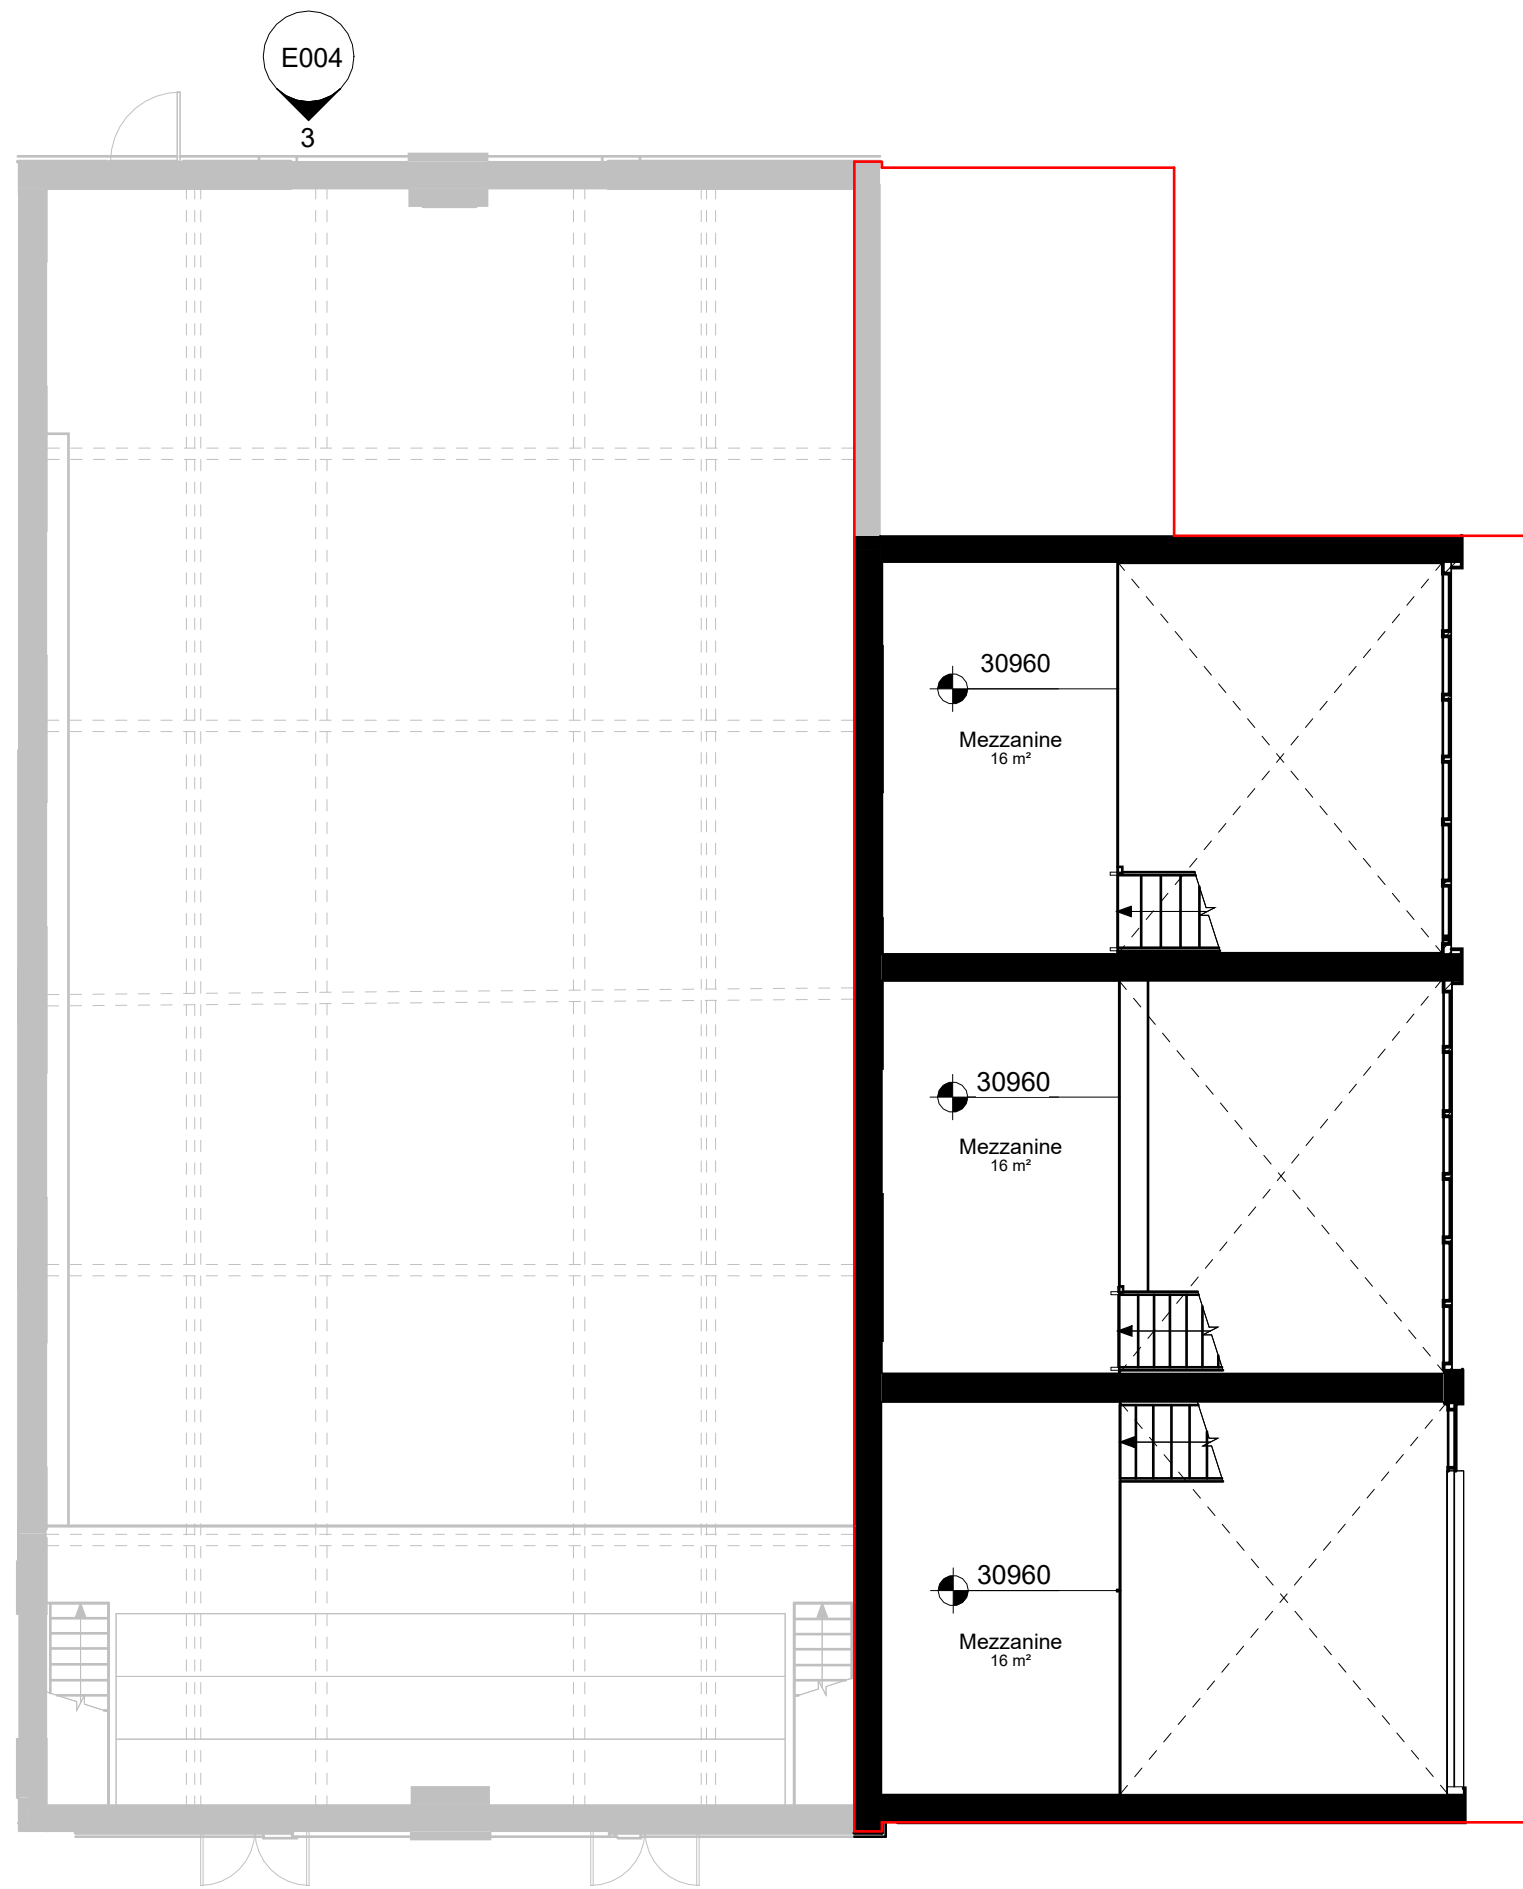


E005 1

2 E005

E004

Existing Mezzanine Floor Plan
1 : 100

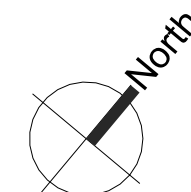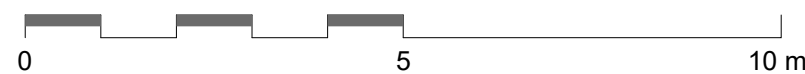

rev	date	note
-----	------	------

CODE	SUITABILITY DESCRIPTION
------	-------------------------

STATUS	PURPOSE OF ISSUE PLANNING
--------	-------------------------------------

MAP 3rd floor
99-101 Farringdon Road
London, EC1R 3BT
tel: 020 7096 5007
email: studio@map-architecture.co.uk

PROJECT NO: **2403**

PROJECT: All Studio

TITLE: Existing Mezzanine Floor Plan

CLIENT: Alleyn's School

DRAWN BY FP	CHECKED BY HC	DATE 04.04.24
----------------	------------------	------------------


SCALE (@ A3) 1 : 100	PROJECT NUMBER 2403
-------------------------	------------------------

DRAWING NUMBER E003	REV
------------------------	-----


THIS IS NOT A CONSTRUCTION DRAWING, IT IS UNSUITABLE FOR THE PURPOSE OF CONSTRUCTION AND MUST ON NO ACCOUNT BE USED AS SUCH.



Existing South Elevation
1 : 100

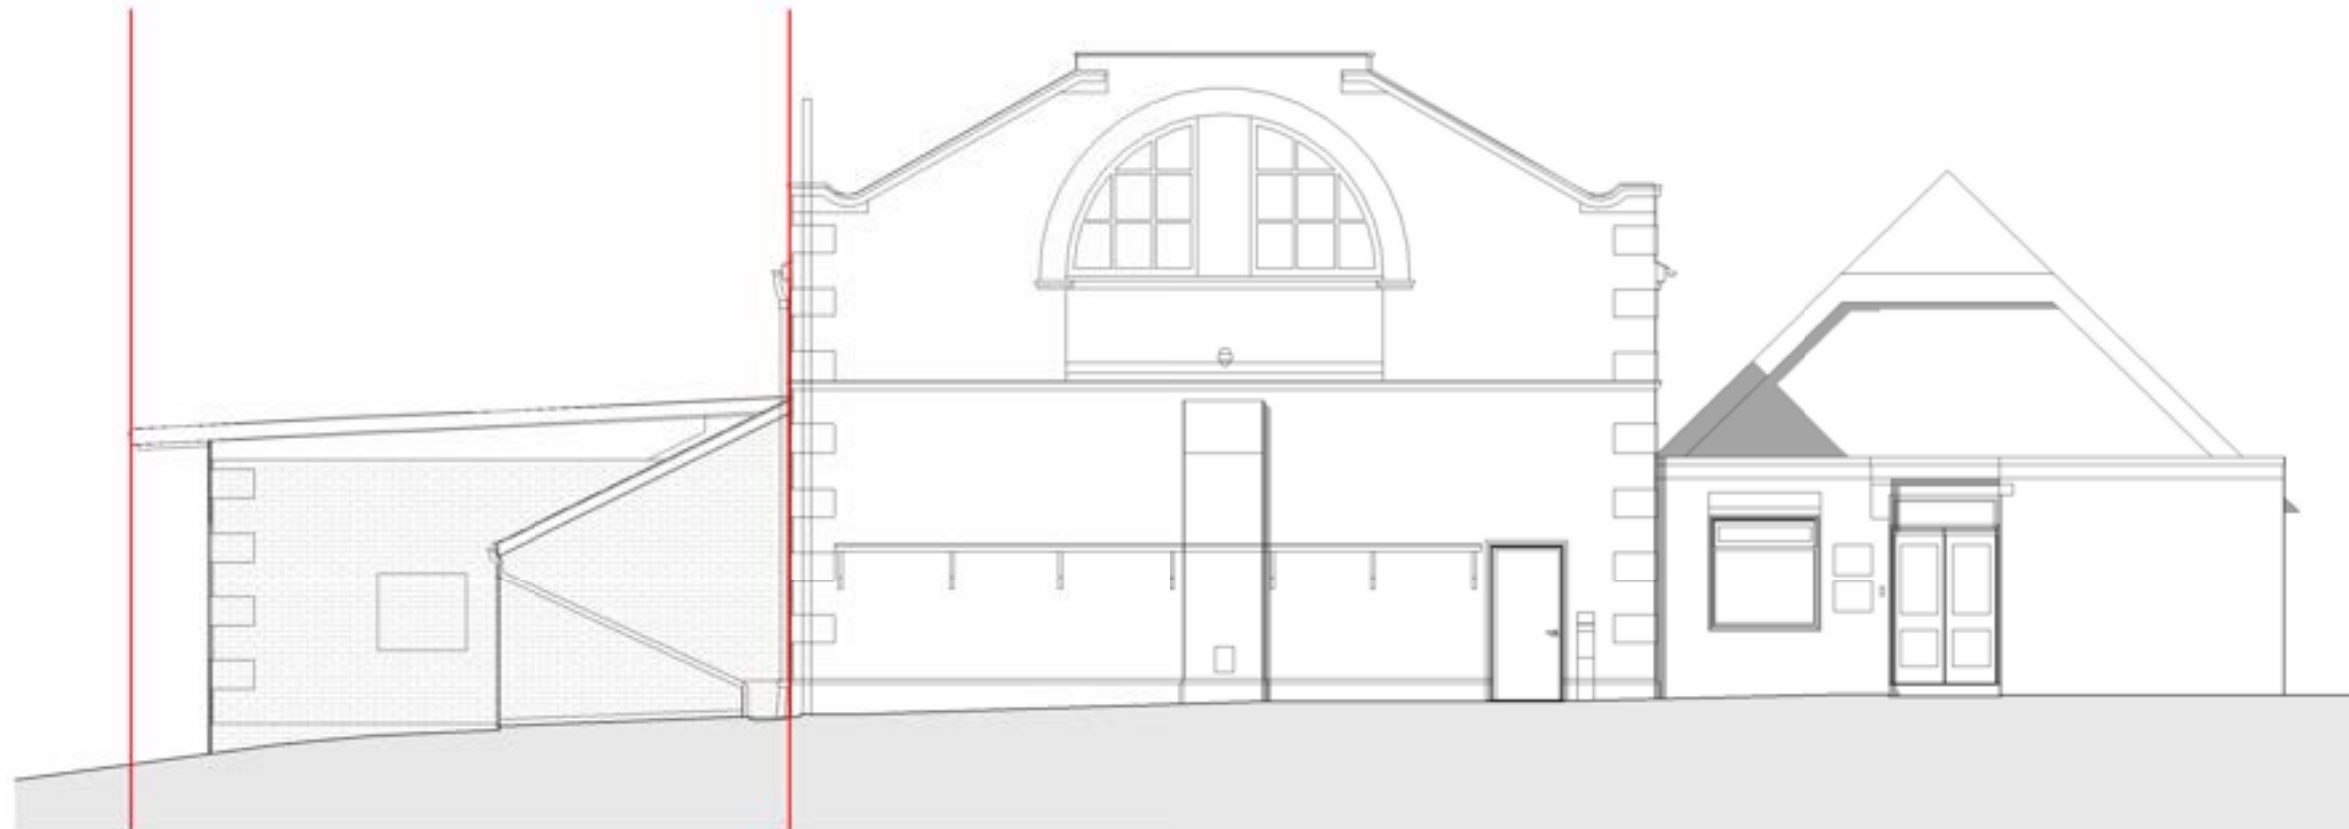

Existing North Elevation
1 : 100

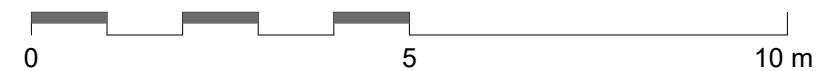

rev	date	note
-----	------	------

CODE	SUITABILITY DESCRIPTION
------	-------------------------

STATUS	PURPOSE OF ISSUE PLANNING
--------	-------------------------------------

MAP 3rd floor
99-101 Farringdon Road
London, EC1R 3BT
tel: 020 7096 5007
email: studio@map-architecture.co.uk

PROJECT NO: **2403**

PROJECT All Studio

TITLE Existing North-South Elevations

CLIENT Alleyn's School

DRAWN BY FP	CHECKED BY HC	DATE 04.04.24
----------------	------------------	------------------


SCALE (@ A3) 1 : 100	PROJECT NUMBER 2403
-------------------------	------------------------

DRAWING NUMBER E004	REV
------------------------	-----


THIS IS NOT A CONSTRUCTION DRAWING, IT IS UNSUITABLE FOR THE PURPOSE OF CONSTRUCTION AND MUST ON NO ACCOUNT BE USED AS SUCH.



Existing West Elevation
1 : 100

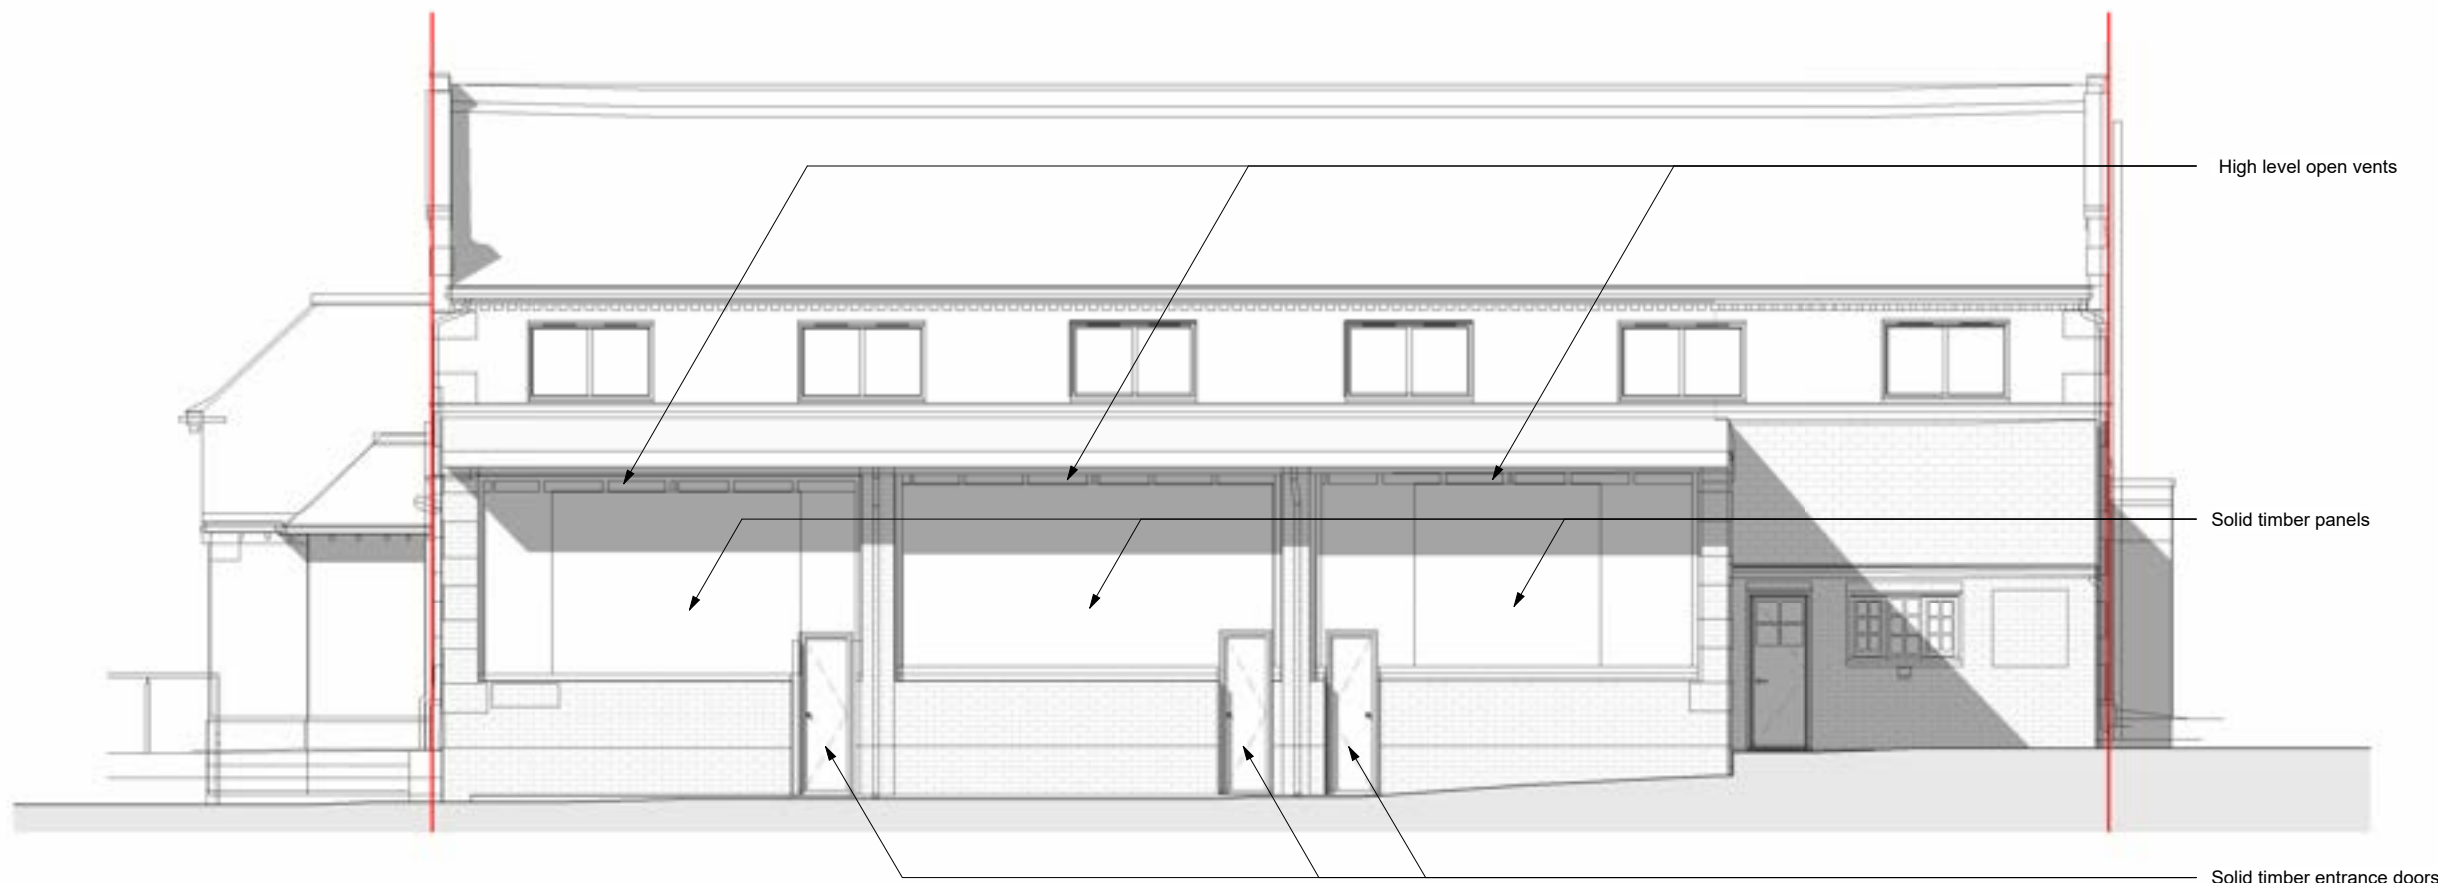

Existing East Elevation
1 : 100

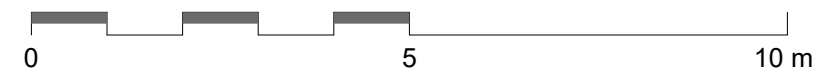

rev	date	note
-----	------	------

CODE	SUITABILITY DESCRIPTION
------	-------------------------

STATUS	PURPOSE OF ISSUE PLANNING
--------	-------------------------------------

MAP 3rd floor
99-101 Farringdon Road
London, EC1R 3BT
tel: 020 7096 5007
email: studio@map-architecture.co.uk

PROJECT NO: **2403**

PROJECT: All Studio

TITLE: Existing West-East Elevations


CLIENT: Alleyn's School

DRAWN BY FP	CHECKED BY HC	DATE 04.04.24
----------------	------------------	------------------



SCALE (@ A3) 1 : 100	PROJECT NUMBER 2403
-------------------------	------------------------

DRAWING NUMBER E005	REV
------------------------	-----

THIS IS NOT A CONSTRUCTION DRAWING, IT IS UNSUITABLE FOR THE PURPOSE OF CONSTRUCTION AND MUST ON NO ACCOUNT BE USED AS SUCH.

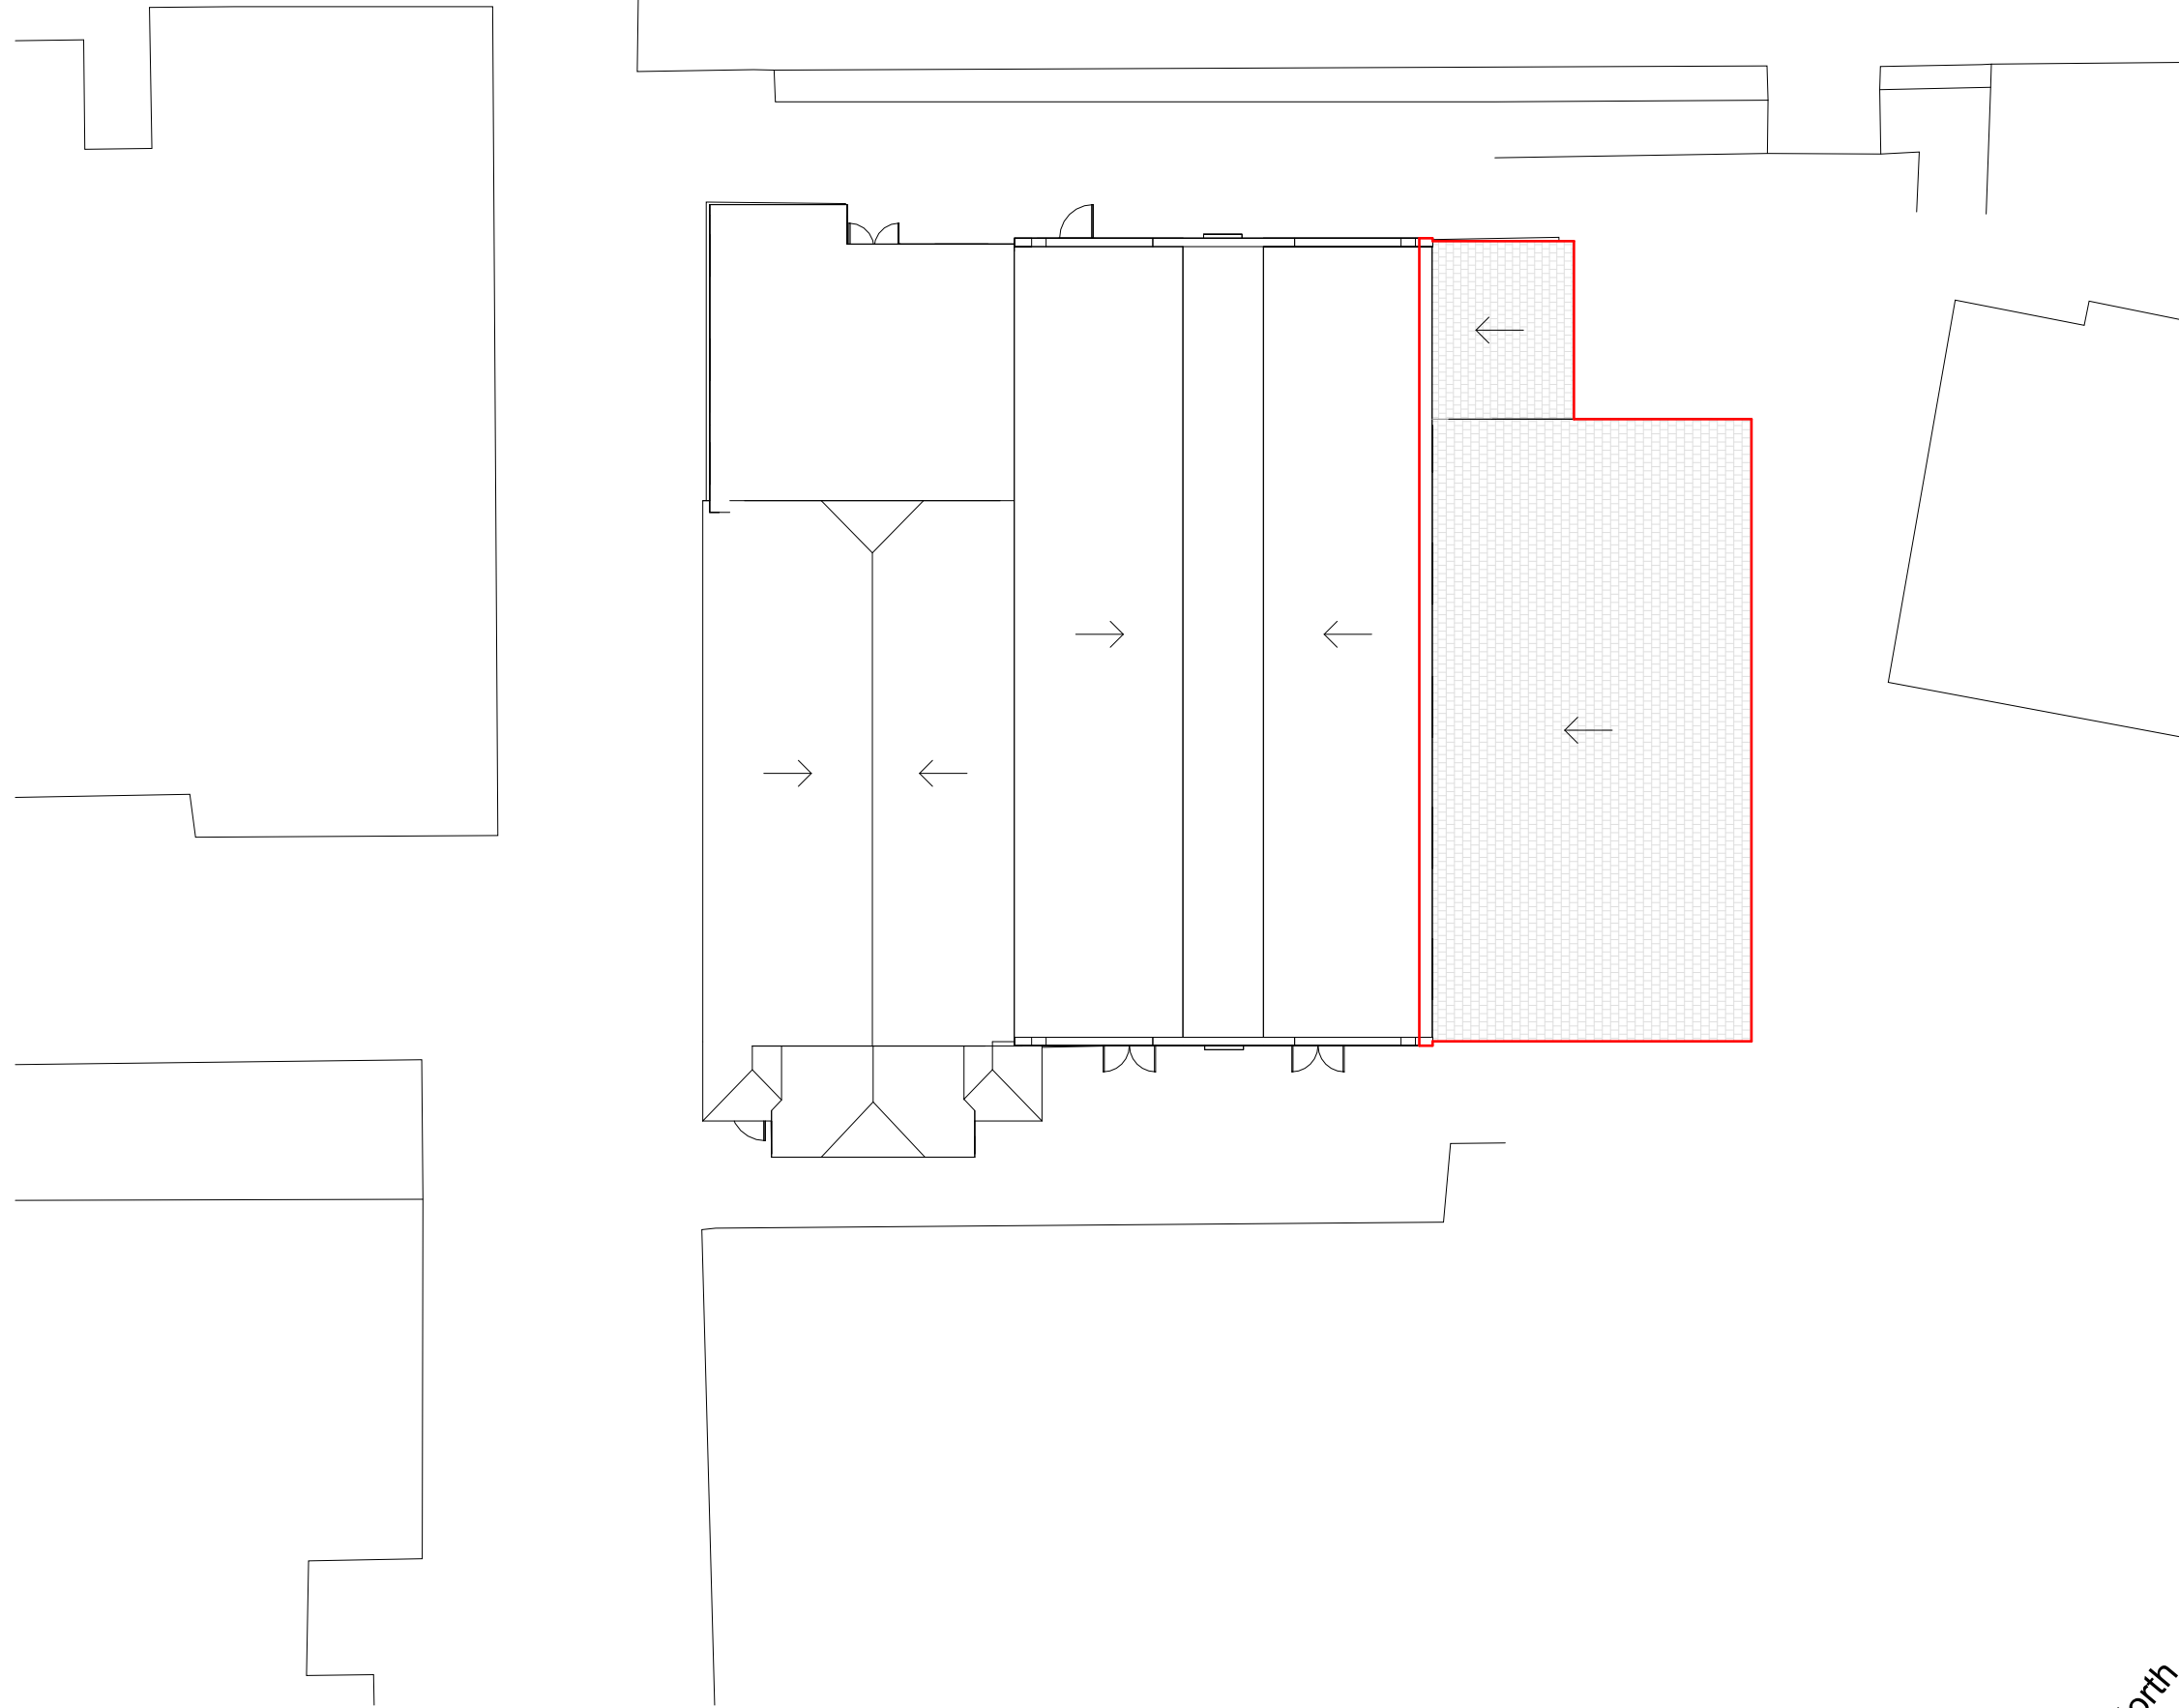

Proposed Site Plan
1 : 200

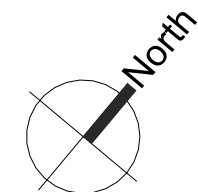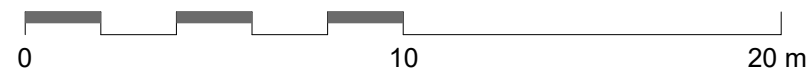

rev	date	note
-----	------	------

CODE	SUITABILITY DESCRIPTION
------	-------------------------

STATUS	PURPOSE OF ISSUE PLANNING
--------	-------------------------------------

MAP 3rd floor
99-101 Farringdon Road
London, EC1R 3BT
tel: 020 7096 5007
email: studio@map-architecture.co.uk

PROJECT NO: **2403**

PROJECT: All Studio

TITLE: Proposed Site Plan

CLIENT: Alleyn's School

DRAWN BY FP	CHECKED BY HC	DATE 04.04.24
----------------	------------------	------------------

SCALE (@ A3) 1 : 200	PROJECT NUMBER 2403
-------------------------	------------------------

DRAWING NUMBER P001	REV
------------------------	-----

THIS IS NOT A CONSTRUCTION DRAWING, IT IS UNSUITABLE FOR THE PURPOSE OF CONSTRUCTION AND MUST ON NO ACCOUNT BE USED AS SUCH.



New timber double glazed window

New timber entrance door with vision panel

New timber double glazed windows at high level

New timber entrance doors with vision panels

New timber double glazed windows at high level

rev	date	note
-----	------	------

CODE	SUITABILITY DESCRIPTION
------	-------------------------

STATUS	PURPOSE OF ISSUE PLANNING
--------	-------------------------------------

MAP 3rd floor
99-101 Farringdon Road
London, EC1R 3BT
tel: 020 7096 5007
email: studio@map-architecture.co.uk

PROJECT NO: **2403**

PROJECT: All Studio

TITLE: Proposed Ground Floor Plan


CLIENT: Alleyn's School

DRAWN BY FP	CHECKED BY HC	DATE 04.04.24
----------------	------------------	------------------


SCALE (@ A3) 1 : 100	PROJECT NUMBER 2403
-------------------------	------------------------

DRAWING NUMBER P002	REV
------------------------	-----

Proposed Ground Floor Plan
1 : 100

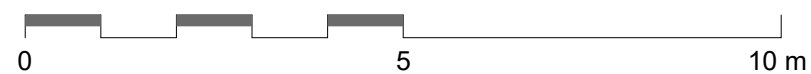

THIS IS NOT A CONSTRUCTION DRAWING, IT IS UNSUITABLE FOR THE PURPOSE OF CONSTRUCTION AND MUST ON NO ACCOUNT BE USED AS SUCH.

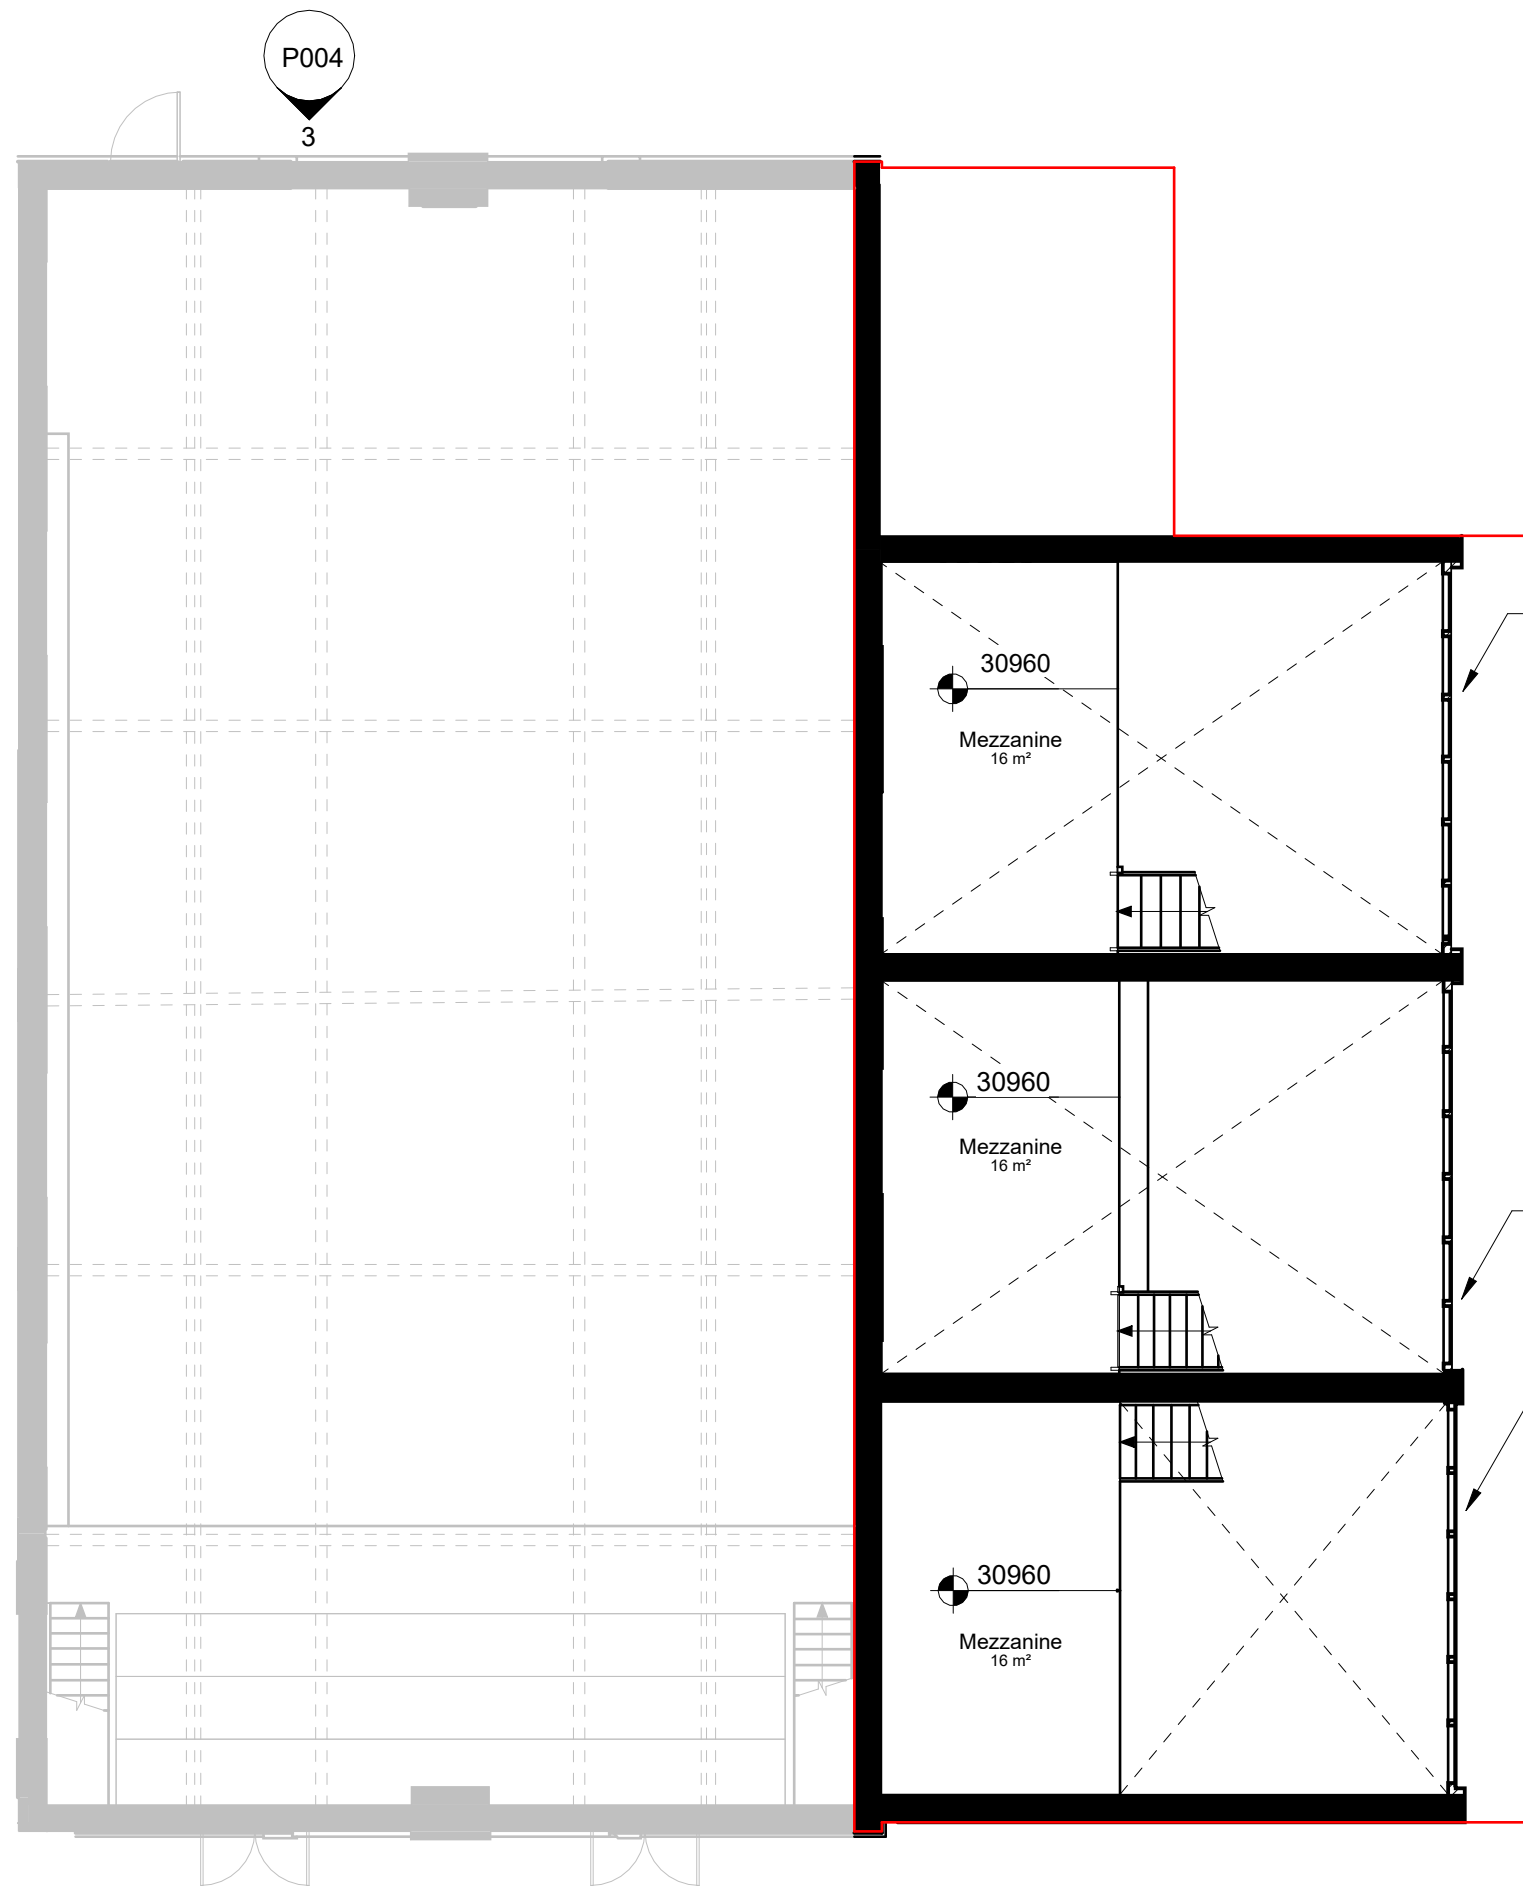

New timber double glazed windows at high level

New timber double glazed windows at high level

rev	date	note
-----	------	------

CODE	SUITABILITY DESCRIPTION
------	-------------------------

STATUS	PURPOSE OF ISSUE PLANNING
--------	-------------------------------------

MAP 3rd floor
99-101 Farringdon Road
London, EC1R 3BT
tel: 020 7096 5007
email: studio@map-architecture.co.uk

PROJECT NO: **2403**

PROJECT: All Studio

TITLE: Proposed Mezzanine Floor Plan



CLIENT: Alleyn's School

DRAWN BY FP	CHECKED BY HC	DATE 04.04.24
----------------	------------------	------------------

SCALE (@ A3) 1 : 100	PROJECT NUMBER 2403
-------------------------	------------------------

DRAWING NUMBER P003	REV
------------------------	-----

Proposed Mezzanine Floor Plan
1 : 100

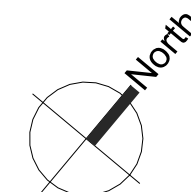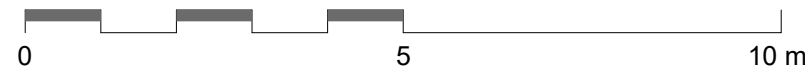


THIS IS NOT A CONSTRUCTION DRAWING, IT IS UNSUITABLE FOR THE PURPOSE OF CONSTRUCTION AND MUST ON NO ACCOUNT BE USED AS SUCH.



Proposed South Elevation
1 : 100

Note: No changes to elevation proposed

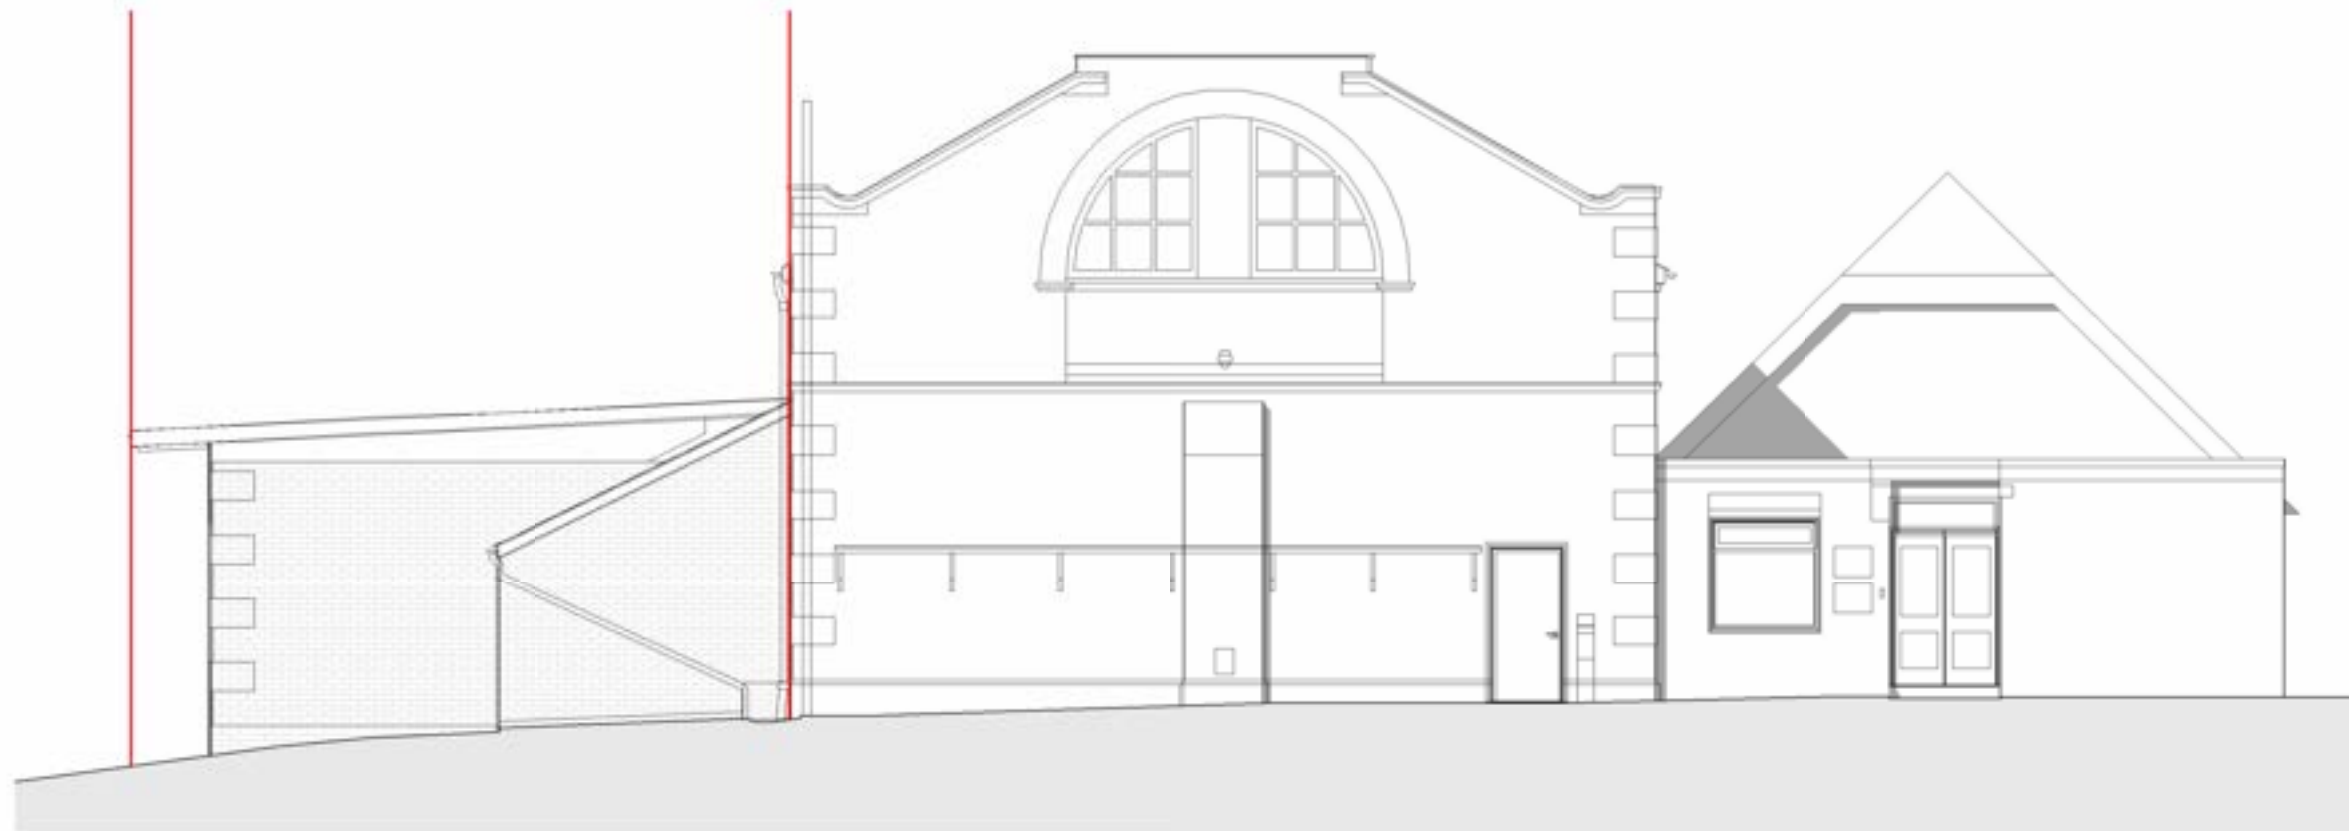

Proposed North Elevation
1 : 100

rev	date	note
-----	------	------

CODE	SUITABILITY DESCRIPTION
------	-------------------------

STATUS	PURPOSE OF ISSUE PLANNING
--------	-------------------------------------

MAP 3rd floor
99-101 Farringdon Road
London, EC1R 3BT
tel: 020 7096 5007
email: studio@map-architecture.co.uk

PROJECT NO: **2403**

PROJECT: All Studio


TITLE: Proposed North-South Elevations

CLIENT: Alleyn's School

DRAWN BY FP	CHECKED BY HC	DATE 04.04.24
----------------	------------------	------------------

SCALE (@ A3) 1 : 100	PROJECT NUMBER 2403
-------------------------	------------------------

DRAWING NUMBER P004	REV
------------------------	-----

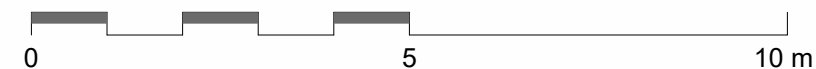

THIS IS NOT A CONSTRUCTION DRAWING, IT IS UNSUITABLE FOR THE PURPOSE OF CONSTRUCTION AND MUST ON NO ACCOUNT BE USED AS SUCH.



Proposed West Elevation
1 : 100

Note: No changes to elevation proposed



Proposed East Elevation
1 : 100


New double glazed timber windows, painted black

New timber entrance doors with vision panels, painted black

New double glazed timber windows, painted black

New timber entrance door with vision panel, painted black

New double glazed timber window, painted black

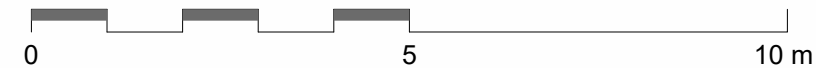

rev	date	note
-----	------	------

CODE	SUITABILITY DESCRIPTION
------	-------------------------

STATUS	PURPOSE OF ISSUE PLANNING
--------	-------------------------------------

MAP
3rd floor
99-101 Farringdon Road
London, EC1R 3BT
tel: 020 7096 5007
email: studio@map-architecture.co.uk

PROJECT NO: **2403**

PROJECT: All Studio

TITLE: Proposed West-East Elevations

CLIENT: Alleyn's School

DRAWN BY FP	CHECKED BY HC	DATE 04.04.2024
----------------	------------------	--------------------

SCALE (@ A3) 1 : 100	PROJECT NUMBER 2403
-------------------------	------------------------

DRAWING NUMBER P005	REV
------------------------	-----

ALLEYN'S SCHOOL

MINOR EXTERNAL WORKS TO AN EXISTING BUILDING FORMING PART OF THE OLD GYM HALL
WITHIN THE SCHOOL

Google Aerial of Street Views



Street View 1



Street View 2

