


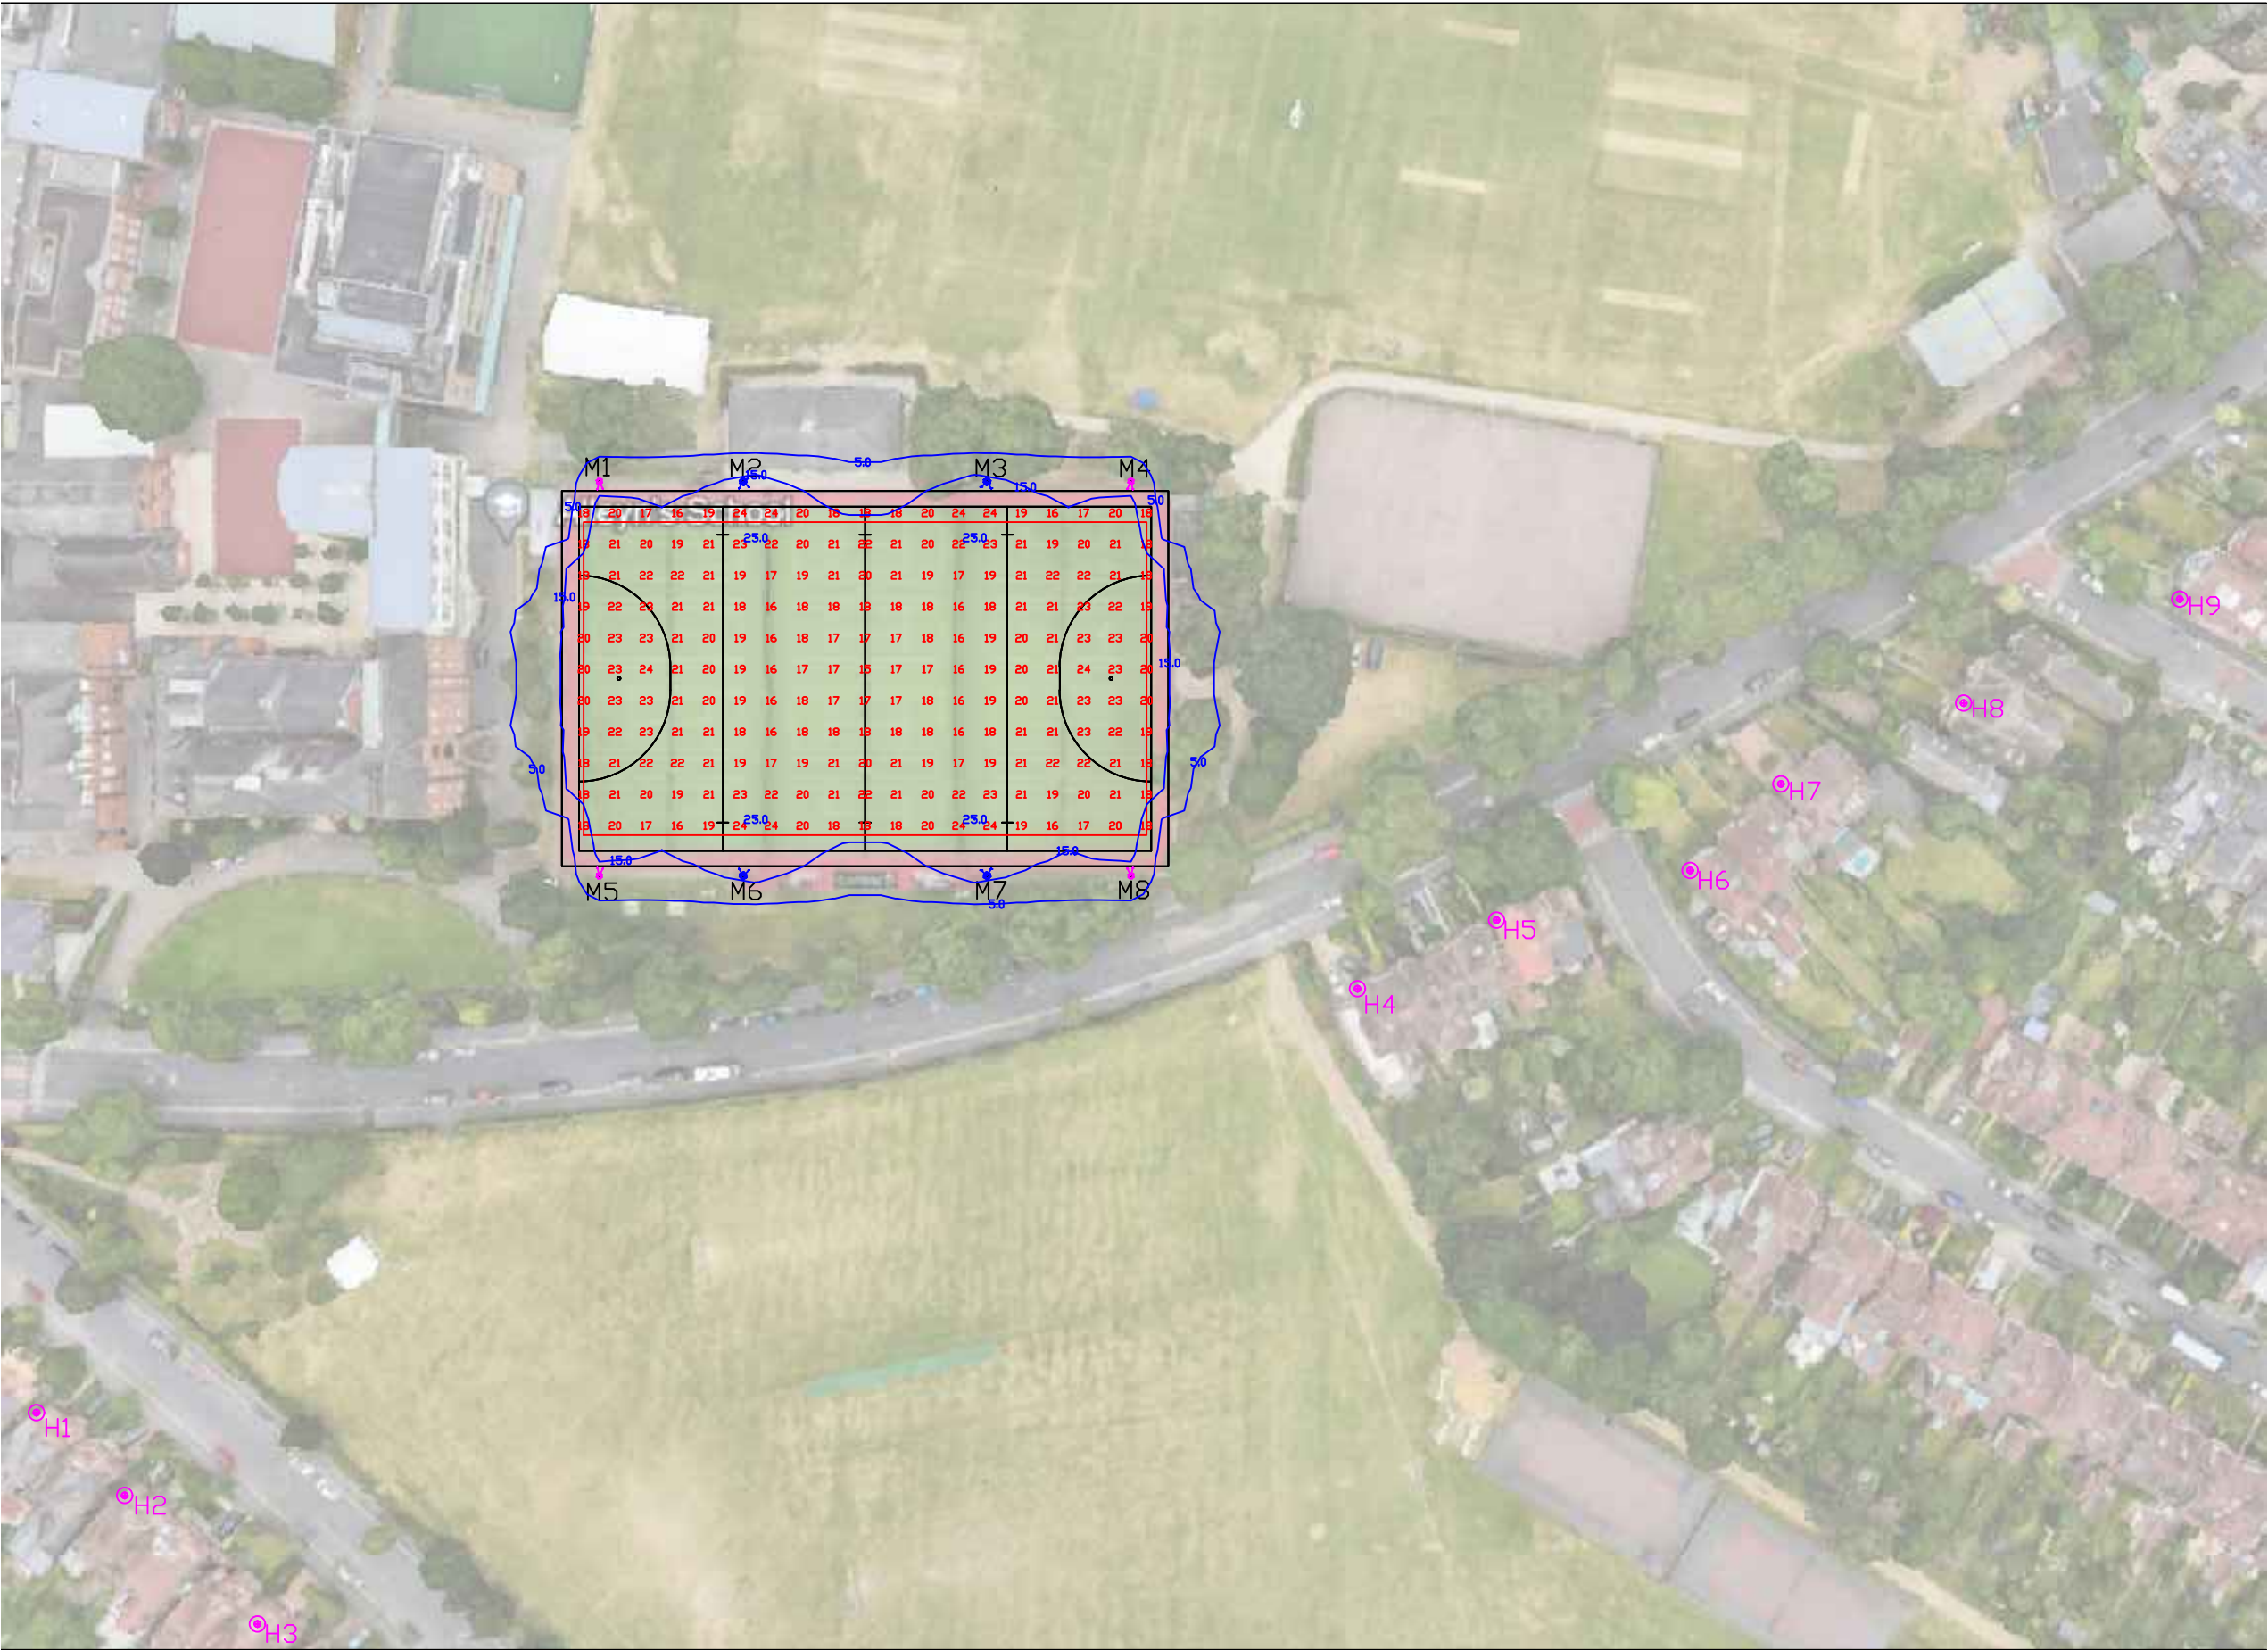

NOTES:

Floodlighting Equipment
8 x 15m Masts (M1-M8)
Each carrying the following Floodlights :-
M1, M4, M5 & M8
...2 x Siteco FL11-2 Blade-PL33T
M2, M3, M6 & M7
...2 x Siteco FL11-3 Blade-PL33T

Dimmed by 95%

Lamps = Siteco LED - 5,000K CRI 70

Illuminance Levels
Initial -
(100hrs) E.i.ave = 20Lux
Maintained -
(4000hrs) E.i.ave = 18Lux
Uniformity
Emin/Eave = 0.77
Emin/Emax = 0.63

Grid values in Lux(initial).
Grid interval = 5m.
Contour values in Lux (initial).
Contours: 5, 15, 25, 50 Lux.

Maintenance Factor = 0.90
(Based on a cleaning interval of 2 years)

Source Intensity Calcs (Candelas):
House 1: 3282CD
House 2: 2932CD
House 3: 3259CD
House 4: 6454CD
House 5: 7247CD
House 6: 3872CD
House 7: 2898CD
House 8: 1723CD
House 9: 1542CD



www.halliday-lighting.co.uk
THIS DRAWING & THE INFORMATION CONTAINED THEREIN IS THE PROPERTY OF HALLIDAY LIGHTING LTD AND SHOULD NOT BE COPIED IN WHOLE OR IN PART, DISCLOSED TO ANY THIRD PARTY OR USED FOR ANY OTHER PURPOSE WITHOUT THE PRIOR WRITTEN CONSENT OF HALLIDAY LIGHTING
email - info@halliday-lighting.co.uk

PROJECT NAME:
Alleyns School

DRAWING TITLE:
Proposed Floodlighting

DRAWN BY: HJ	DATE: 07/05/2025
CHECKED BY: JM	SCALE: NTS
DRAWING No: HLS5514	REVISION: REV9

9	07/05/25	Dimmed by 95%	HJ	JM
8	06/05/25	Dimmed by 50%	HJ	JM
7	13/03/25	NEW DATA	IH	IH
6	17/06/24	Astro & Tennis courts reheaded	JDW	JM