


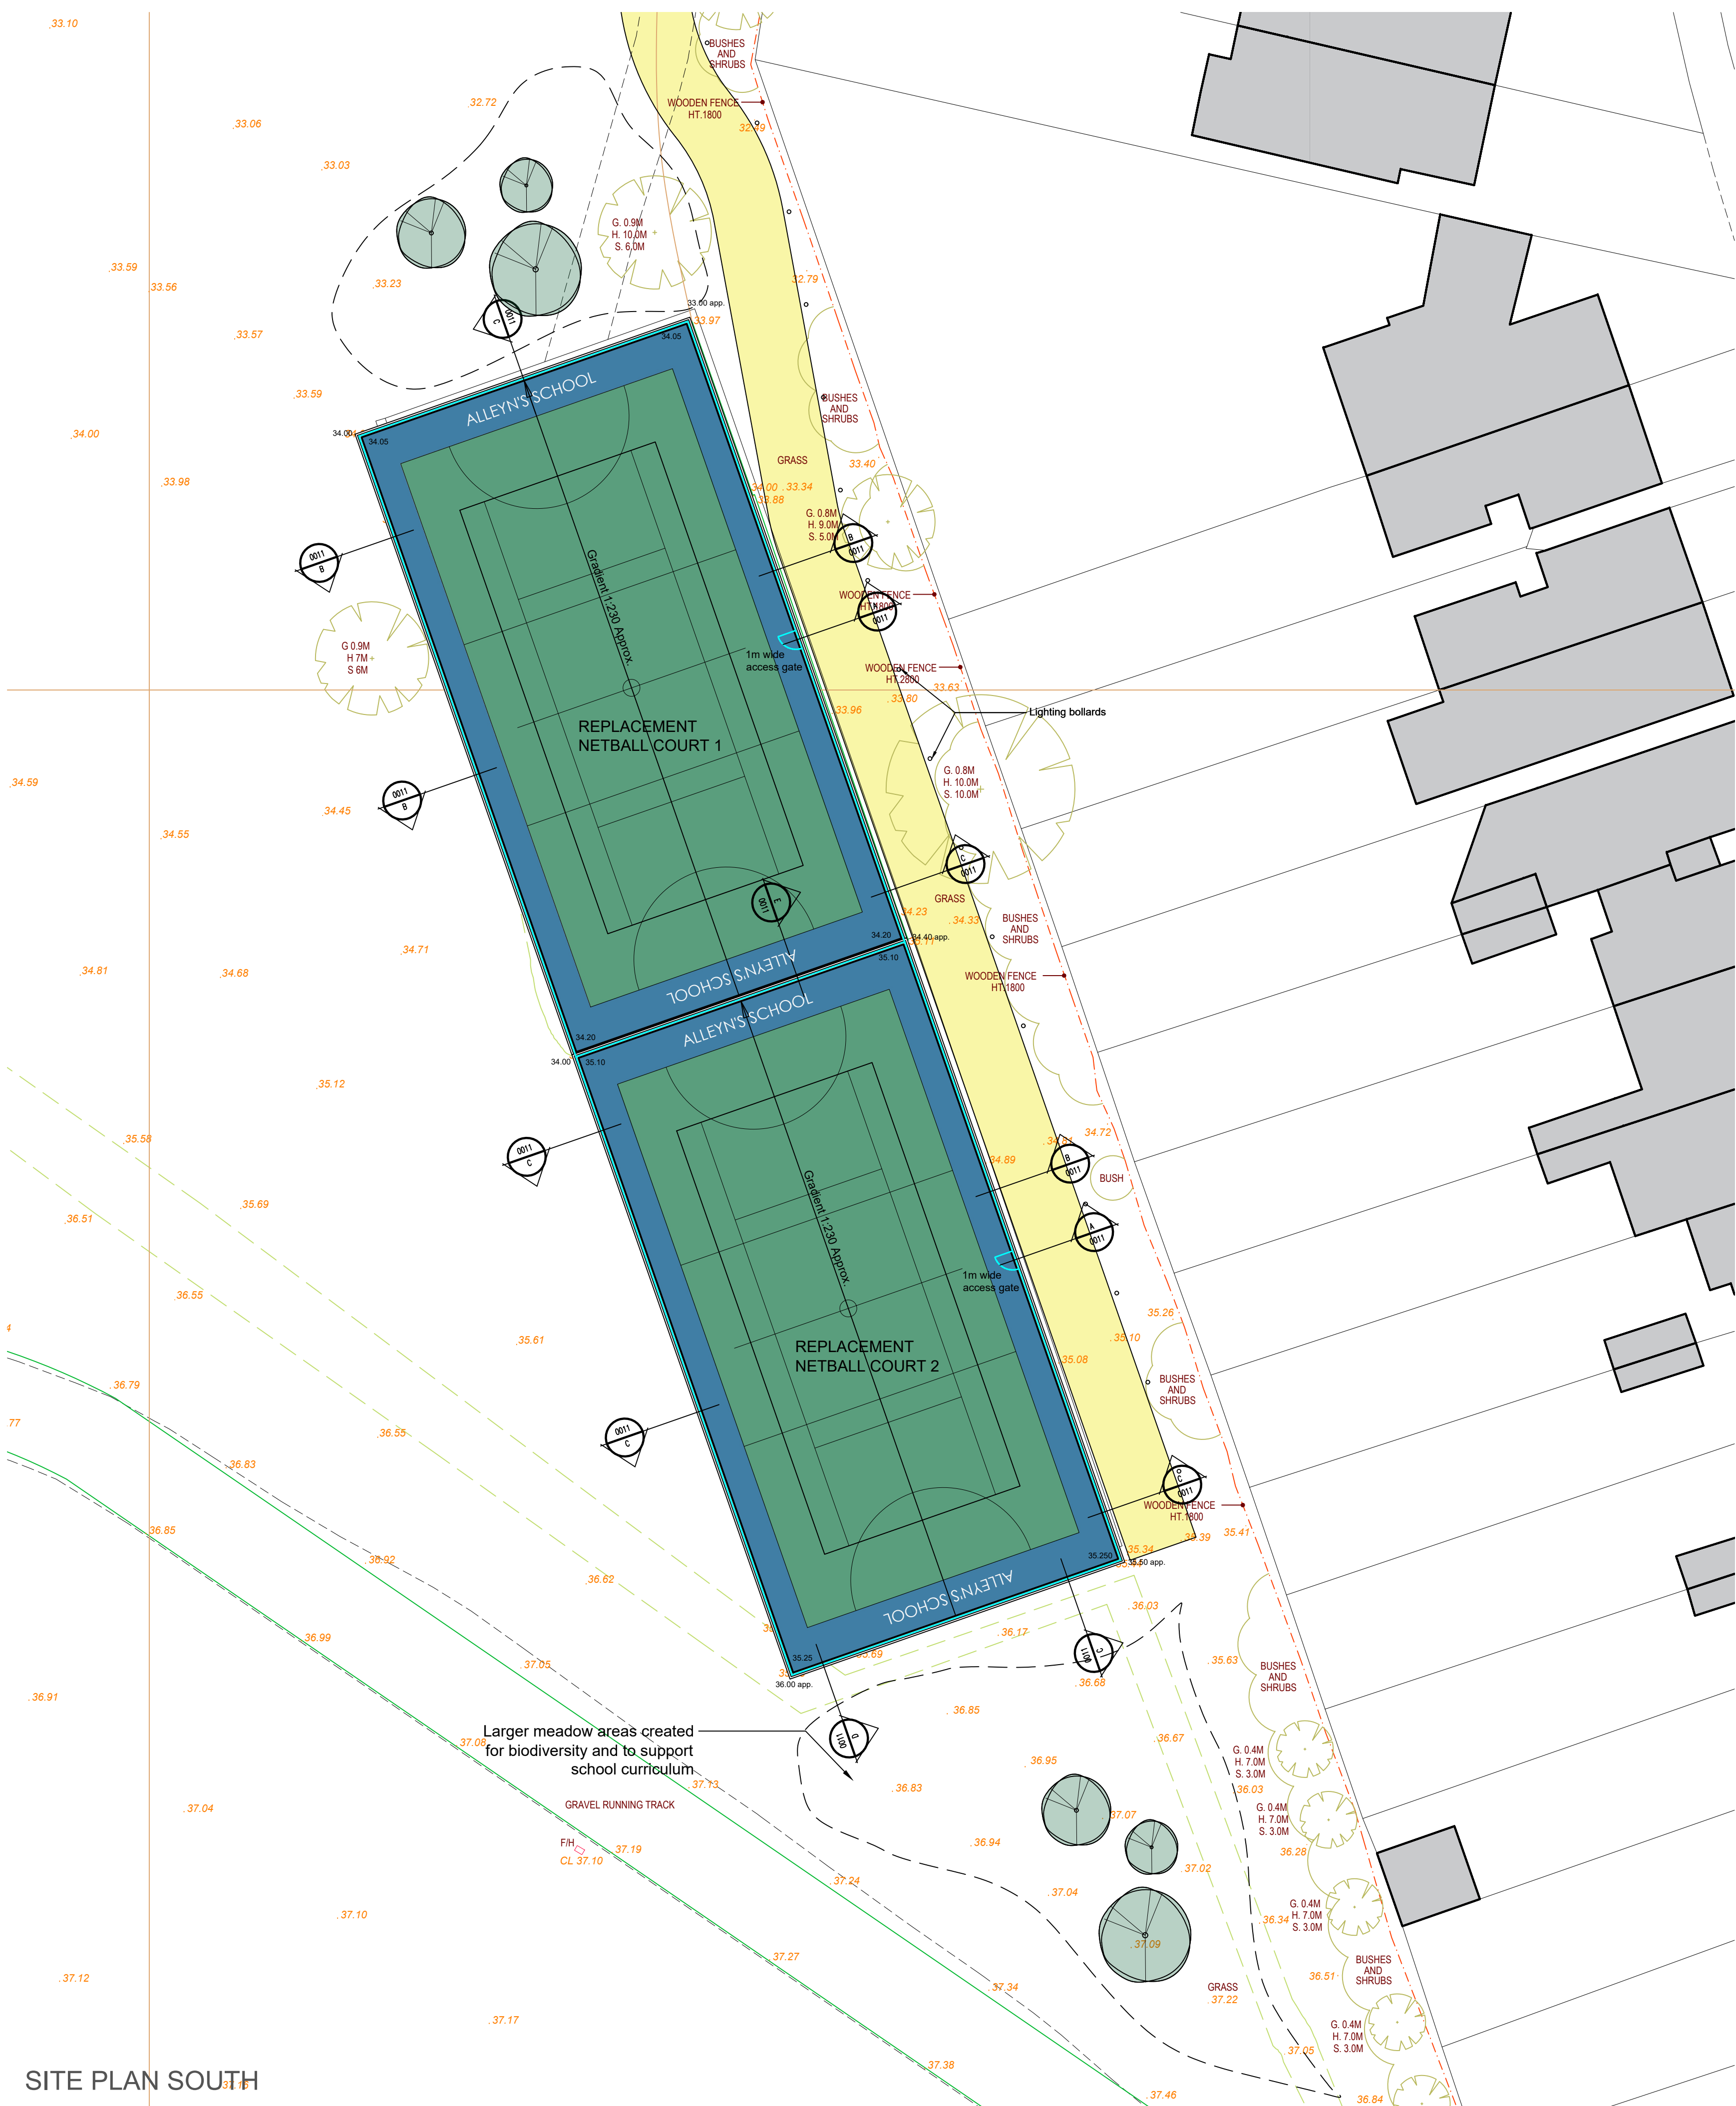

PROJECT NO.	SOFTWARE	DISCIPLINE	DRAWING NO.	REVISION NO.
P25-0004	DWG	SP	0003	.04
SCALE	SIZE	DRAWN	CHECKED	
1:200	A1	MT	MT	