
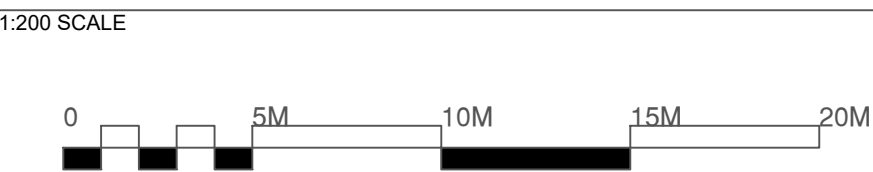
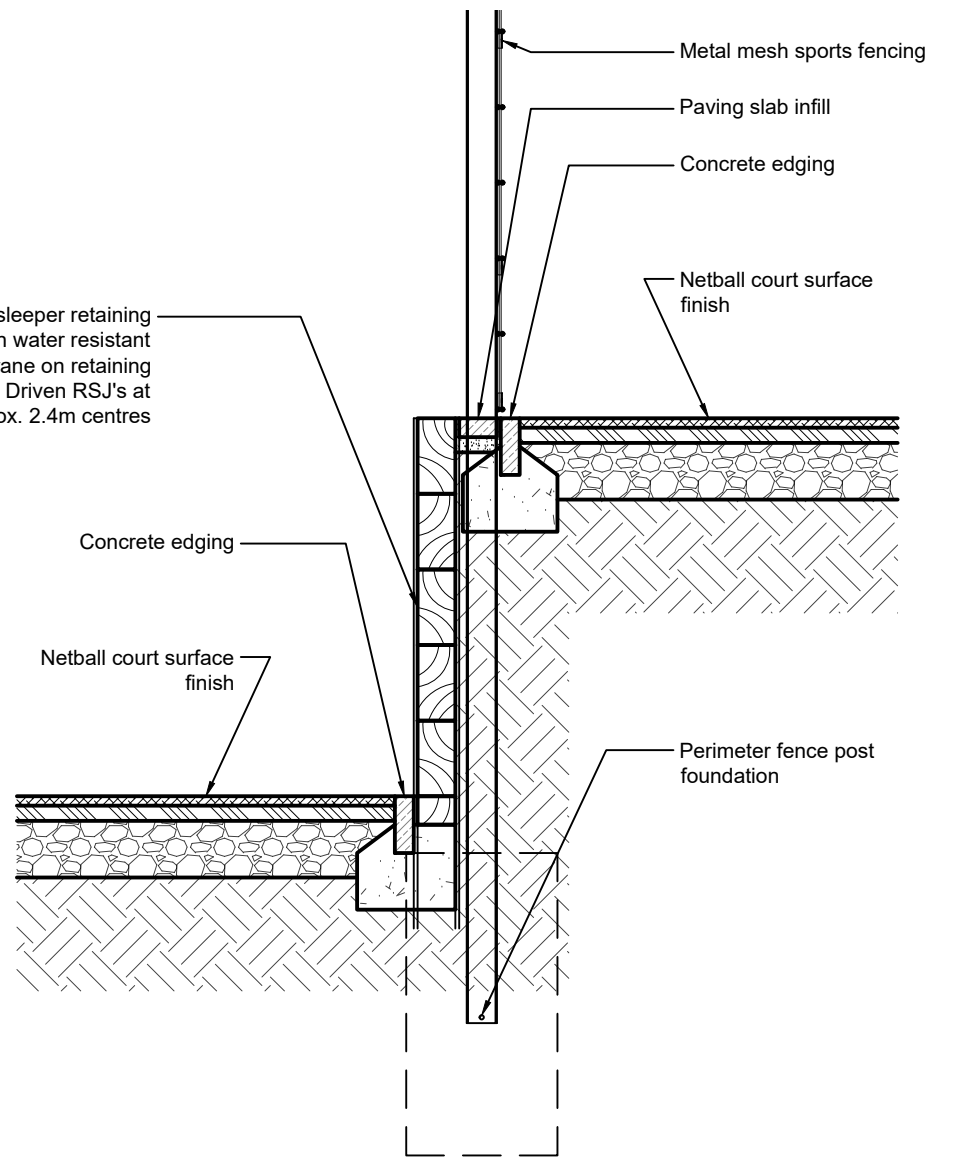
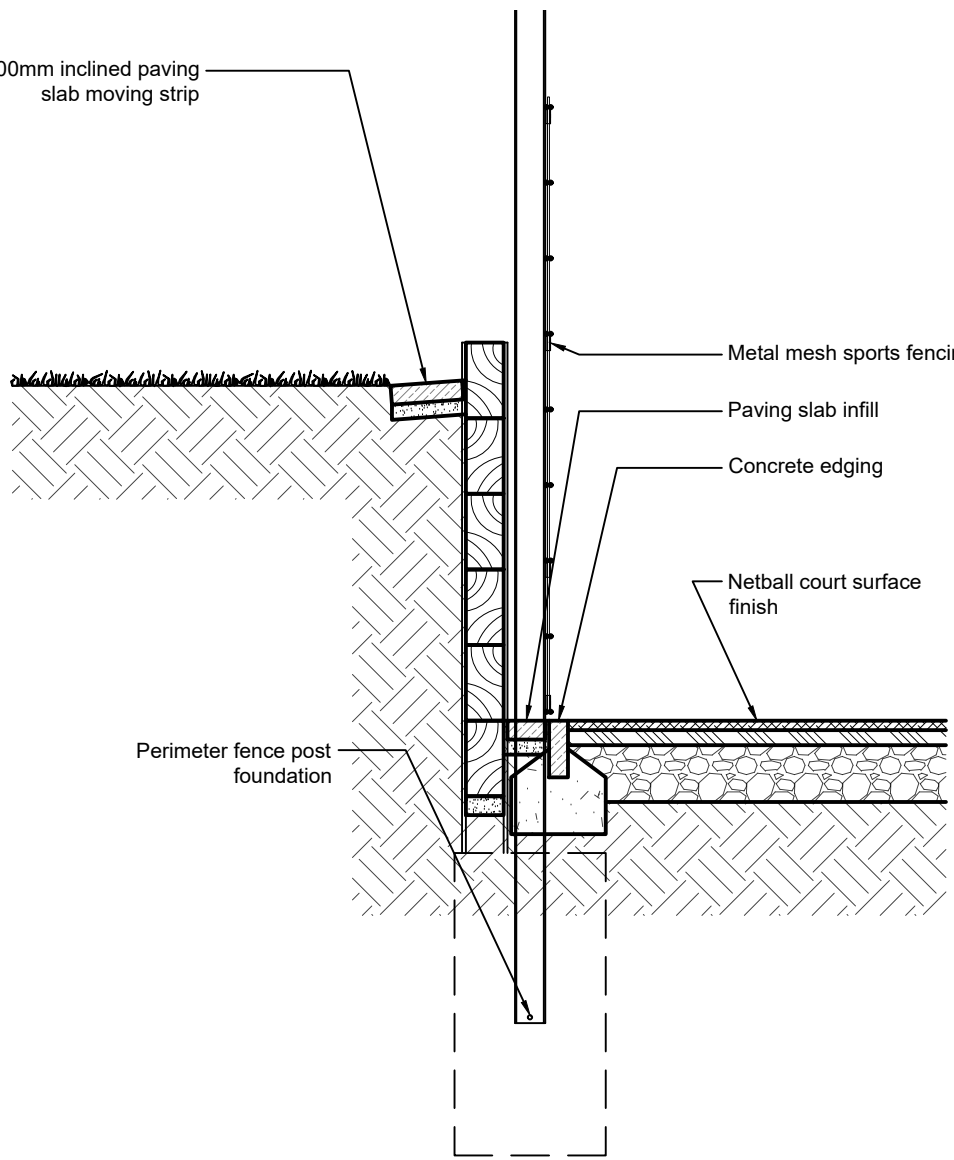
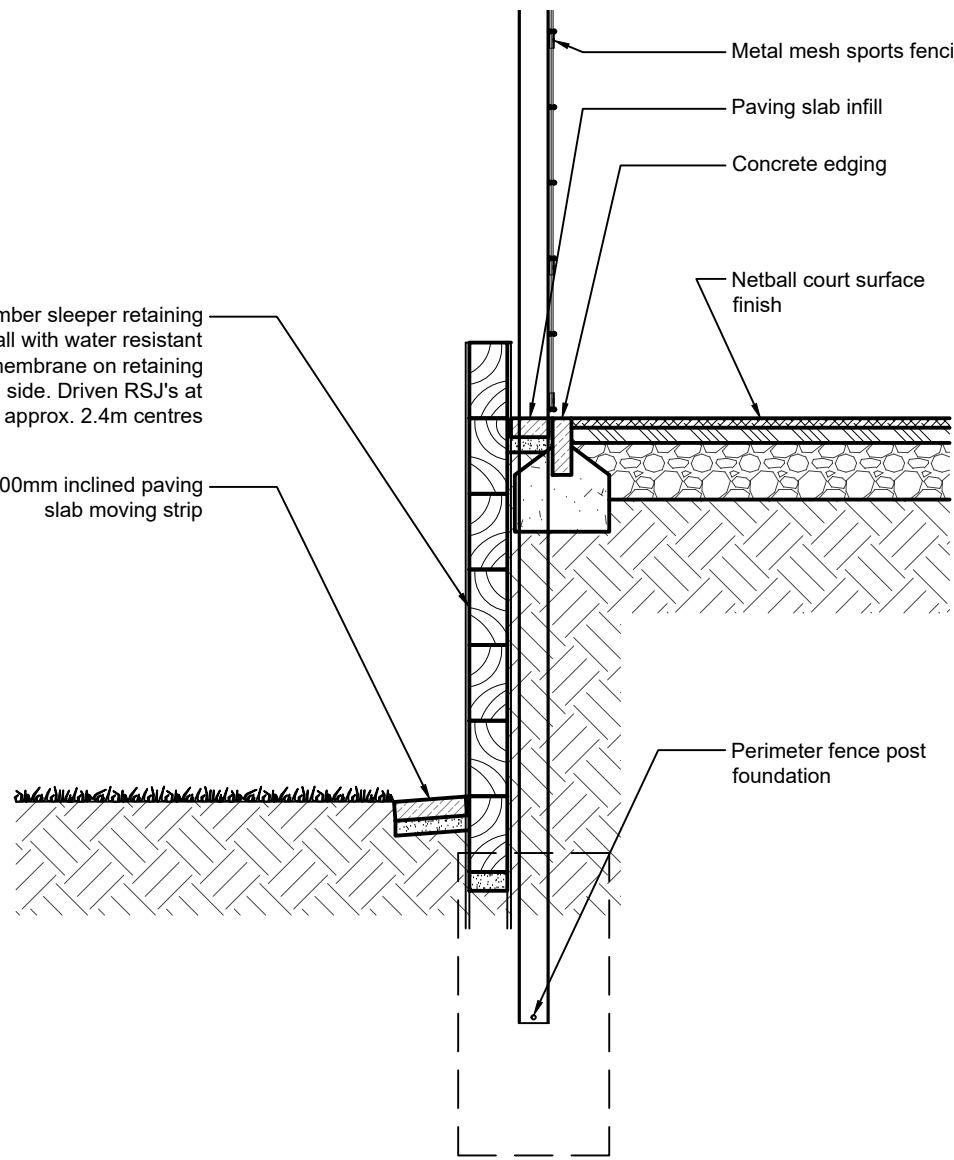
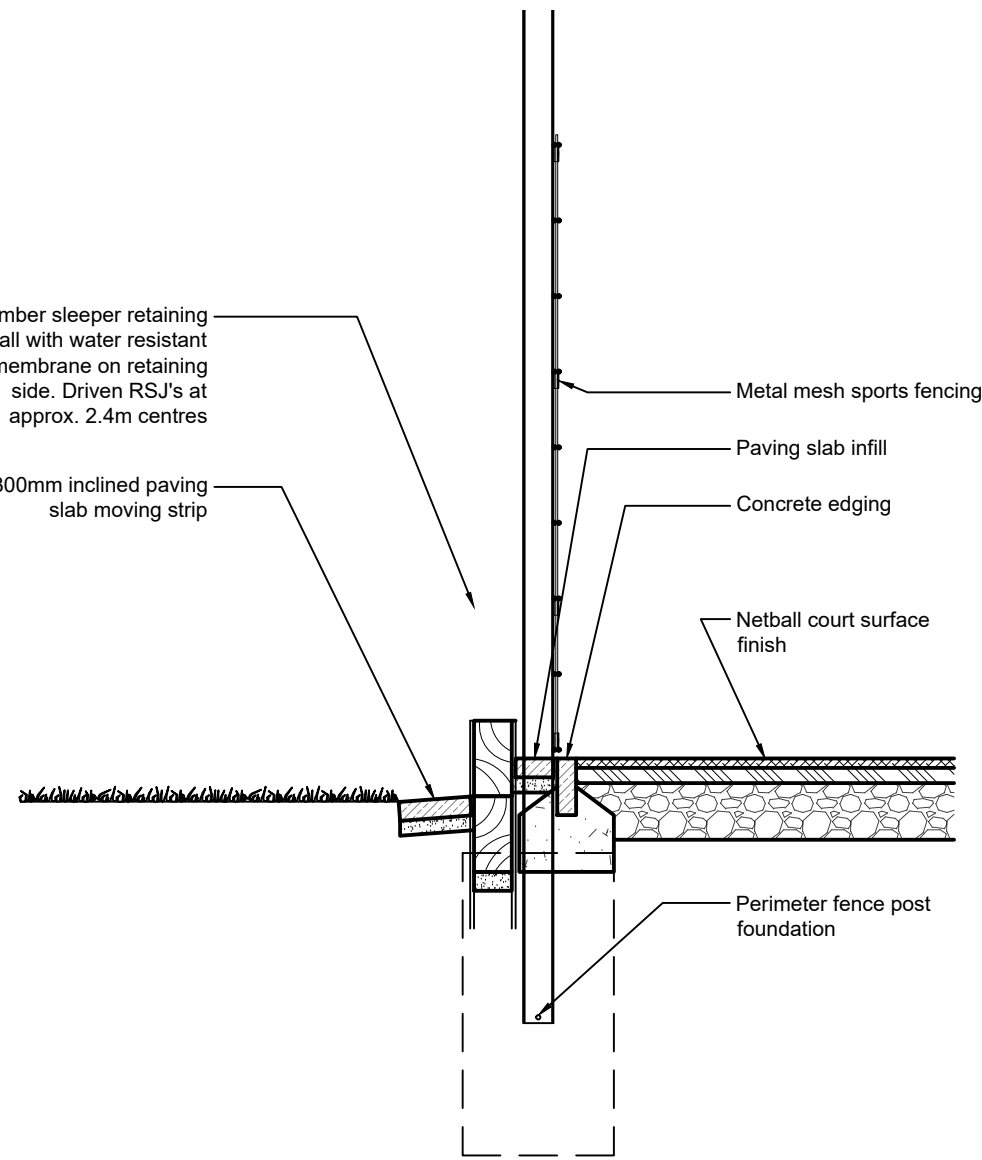
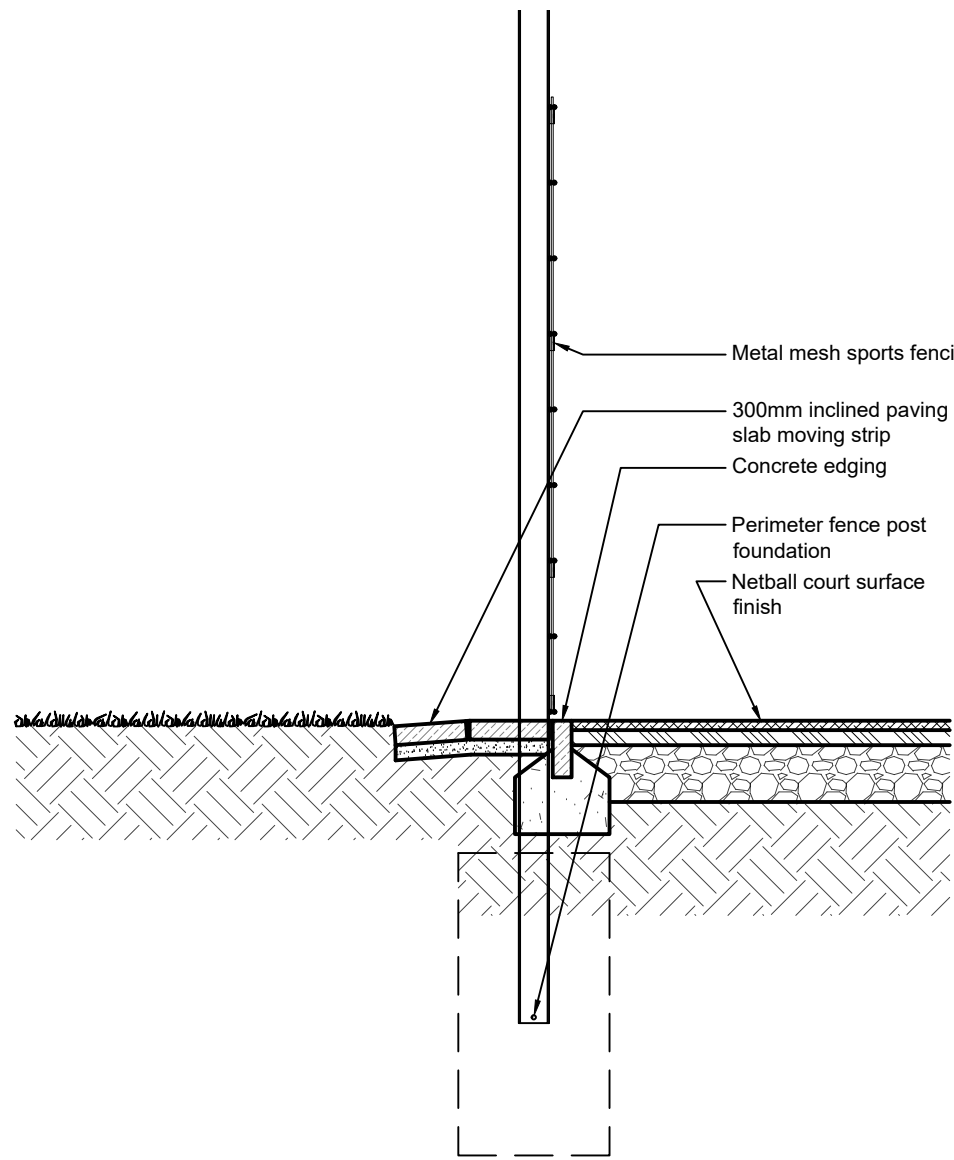
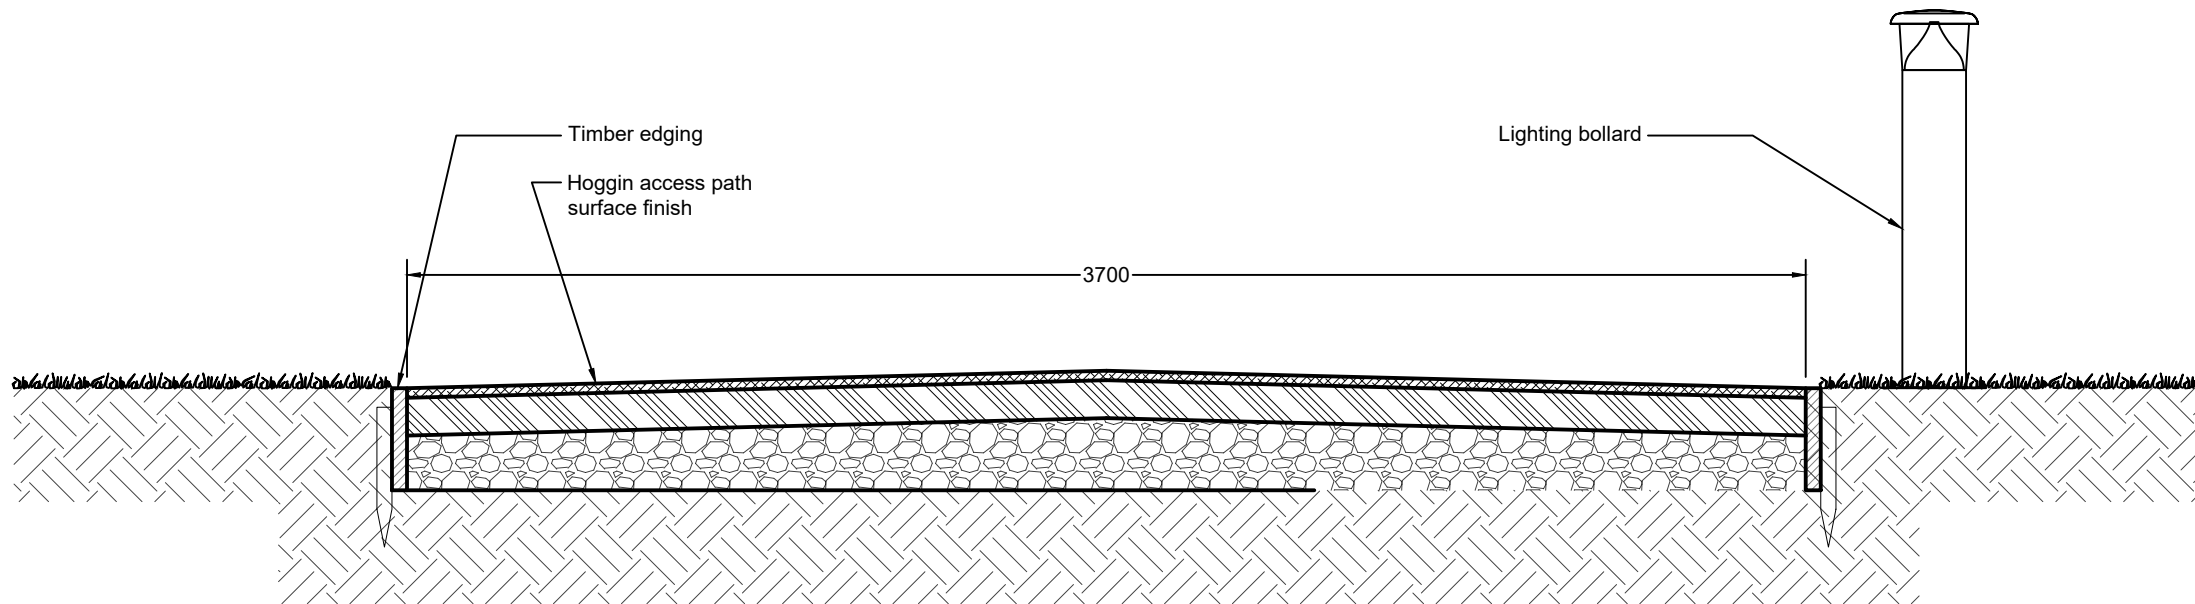
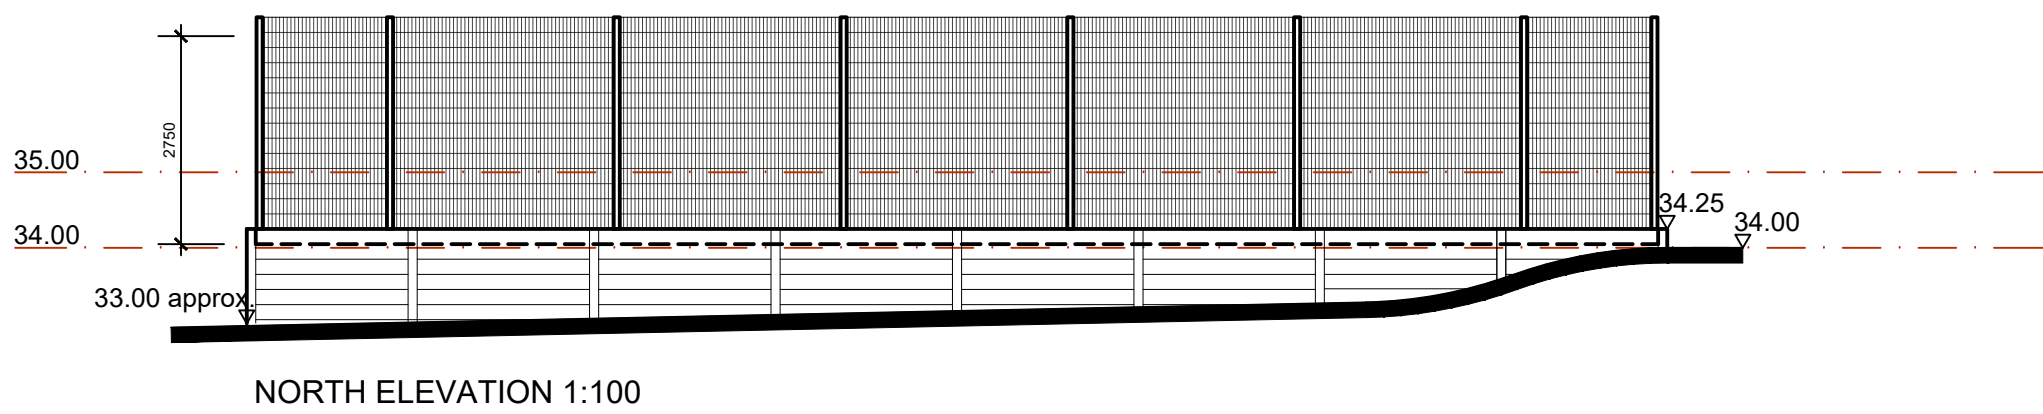
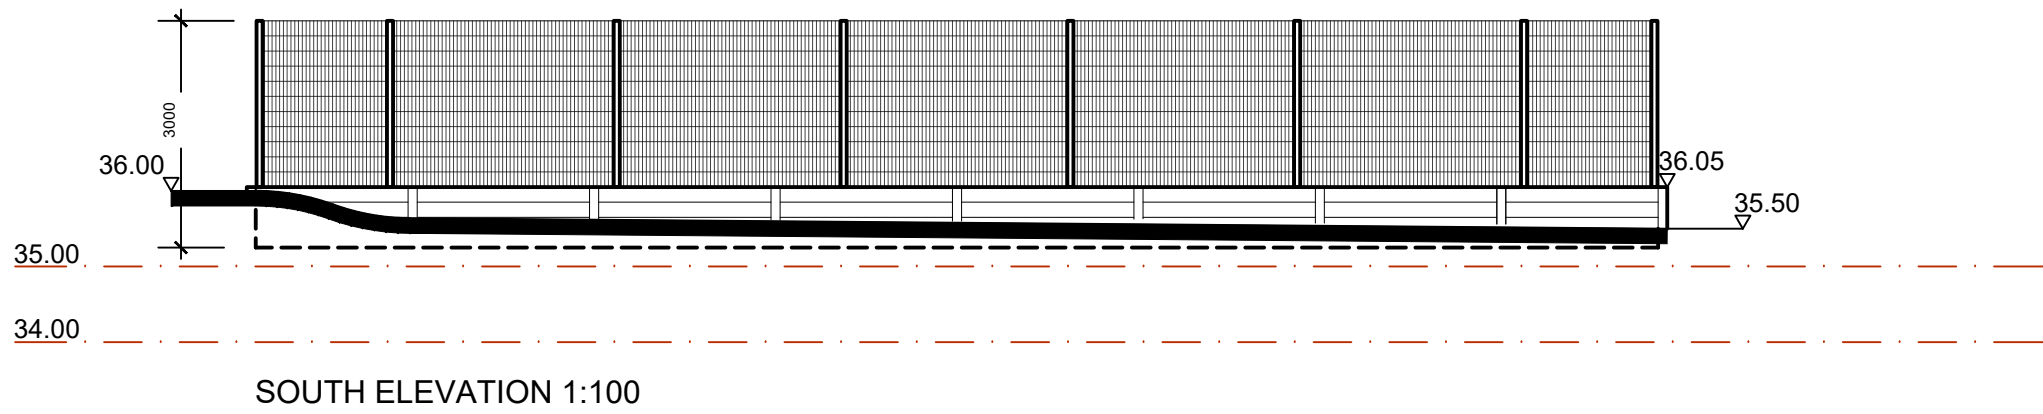


NOTES

COPYRITE S&C SLATTER.
ORIGINAL DRAWING RETAINED BY S&C SLATTER.
DO NOT COPY, RE-PRINT OR RE-USE WITHOUT PERMISSION.

DO NOT SCALE FROM THIS DRAWING.
ALL MEASUREMENTS ARE IN MILLIMETRES (MM) UNLESS STATED OTHERWISE.
THIS DRAWING IS TO BE READ IN CONJUNCTION WITH CONTRACT DOCUMENTATION, SPECIFICATION AND ALL RELEVANT DETAILS.
ANY DISCREPANCIES BETWEEN DOCUMENTS TO BE REPORTED TO S&C SLATTER FOR REVIEW AND CLARIFICATION, PRIOR TO WORKS COMMENCING ON SITE.
ALL COORDINATES AND DIMENSIONS TO BE CHECKED AND CONFIRMED ON SITE, PRIOR TO WORKS COMMENCING.

BASE MAP REPRODUCED FROM ORDNANCE SURVEY MAP DATA © CROWN
COPYRIGHT 2020.ALL RIGHTS RESERVED. LICENCE NUMBER 100022432.

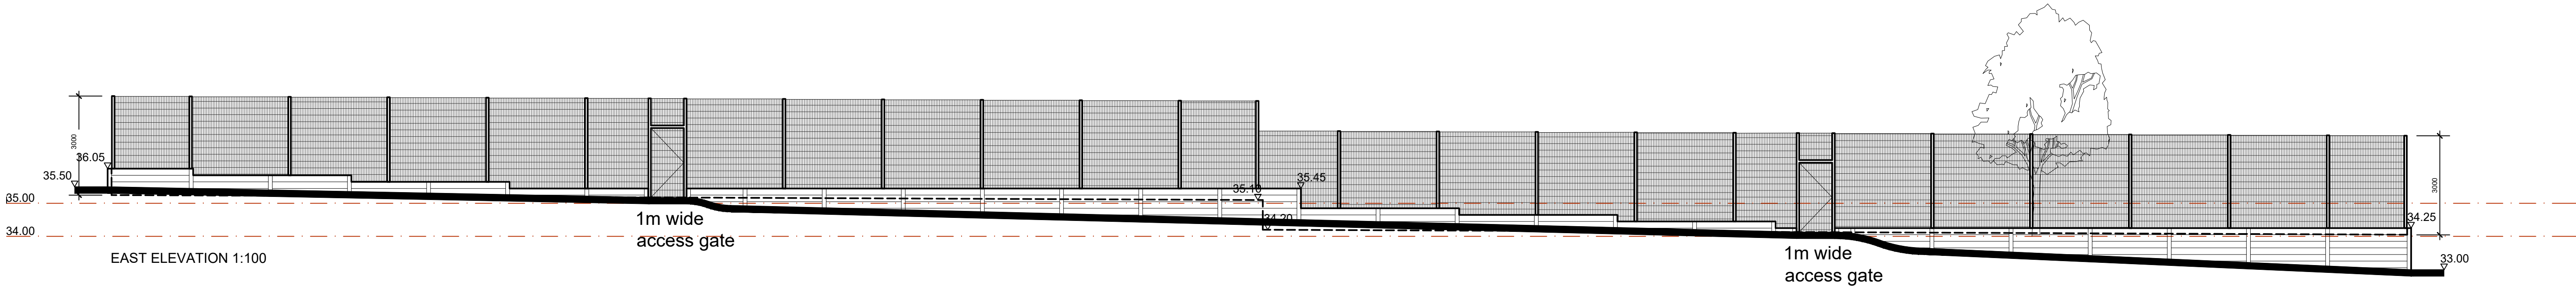

REVISION	DATE	DRAWN	DESCRIPTION
.00	26 01 2025	MT	ORIGINAL ISSUE
.01	27 01 2025	MT	Fence height revised, drawing renumbered
.02	14 04 2025	MT	Path width revised



STEPHEN'S YARD ENBORNE NEWBURY
BERKSHIRE RG20 0HA
01635 34521
info@sandcslatter.com
www.sandcslatter.com

CLIENT

ALLEYN'S SCHOOL

PROJECT

ALLEYN'S SCHOOL
REPLACEMENT NETBALL COURTS

LOCATION

TOWNLEY ROAD
LONDON
SE22 8SU

DRAWING TITLE

ELEVATIONS

STATUS

CONCEPT DESIGN

PROJECT NO.

P25-0004

PROJECT NO. SOFTWARE DISCIPLINE DRAWING NO. REVISION NO.

P25-0004 DWG SP 0011 .02

SCALE: As Shown SITE: A1 DRAWN: MT CHECKED: MT